

BUILDING DESIGN PARTNERSHIP SHALL HAVE NO RESPONSIBILITY FOR ANY USE MADE OF THIS DOCUMENT OTHER THAN FOR THAT WHICH IT WAS PREPARED AND ISSUED.
ALL DIMENSIONS SHOULD BE CHECKED ON SITE.

ANY DRAWING ERRORS OR DIVERGENCIES SHOULD BE BROUGHT TO THE ATTENTION OF BUILDING DESIGN PARTNERSHIP AT THE ADDRESS SHOWN BELOW.


DRAWINGS SHALL BE READ IN CONJUNCTION WITH THE FOLLOWING BEFORE WORK COMMENCES:

- THE CDM DESIGN ISSUES REGISTER
- THE BDP RISK SERIES OF DRAWINGS
- THE PROJECT CDM RISK REGISTER

NOTES

REVISION	DESCRIPTION	DRAWN	CHECKED	DATE	REVISION	DESCRIPTION	DRAWN	CHECKED	DATE	REVISION	DESCRIPTION	DRAWN	CHECKED	DATE

P03	Parking layout updated	BH	SW	05/06/23
P02	Red line boundary update	BH	SW	31/05/23
P01	Planning issue	BH	SW	25/05/23



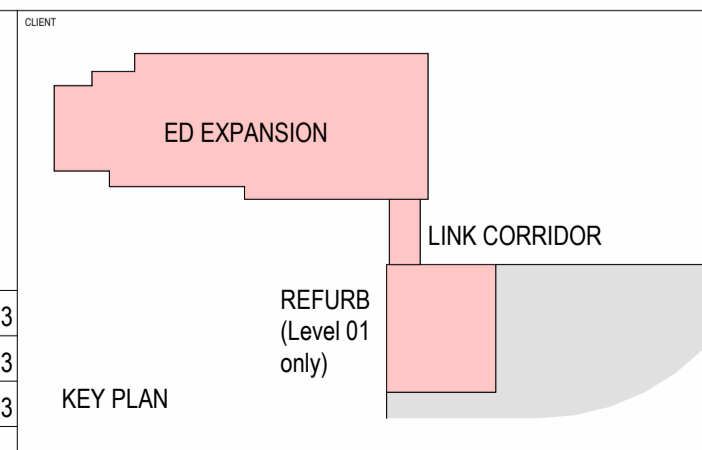


BDP.

7 Hill Street
Bristol
BS1 5RW
United Kingdom

T + 44 (0)117 929 9861
www.bdp.com

PROJECT TITLE	GUH ED Expansion	SCALE	@ A1
REF ID	P3003076	DATE PREPARED	15/05/23
DRAWING TITLE	Existing Site Plan	REVISION	P03
DRAWING NO.	P012X-BDP-ED-XX-PL-A-901011		

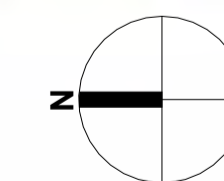 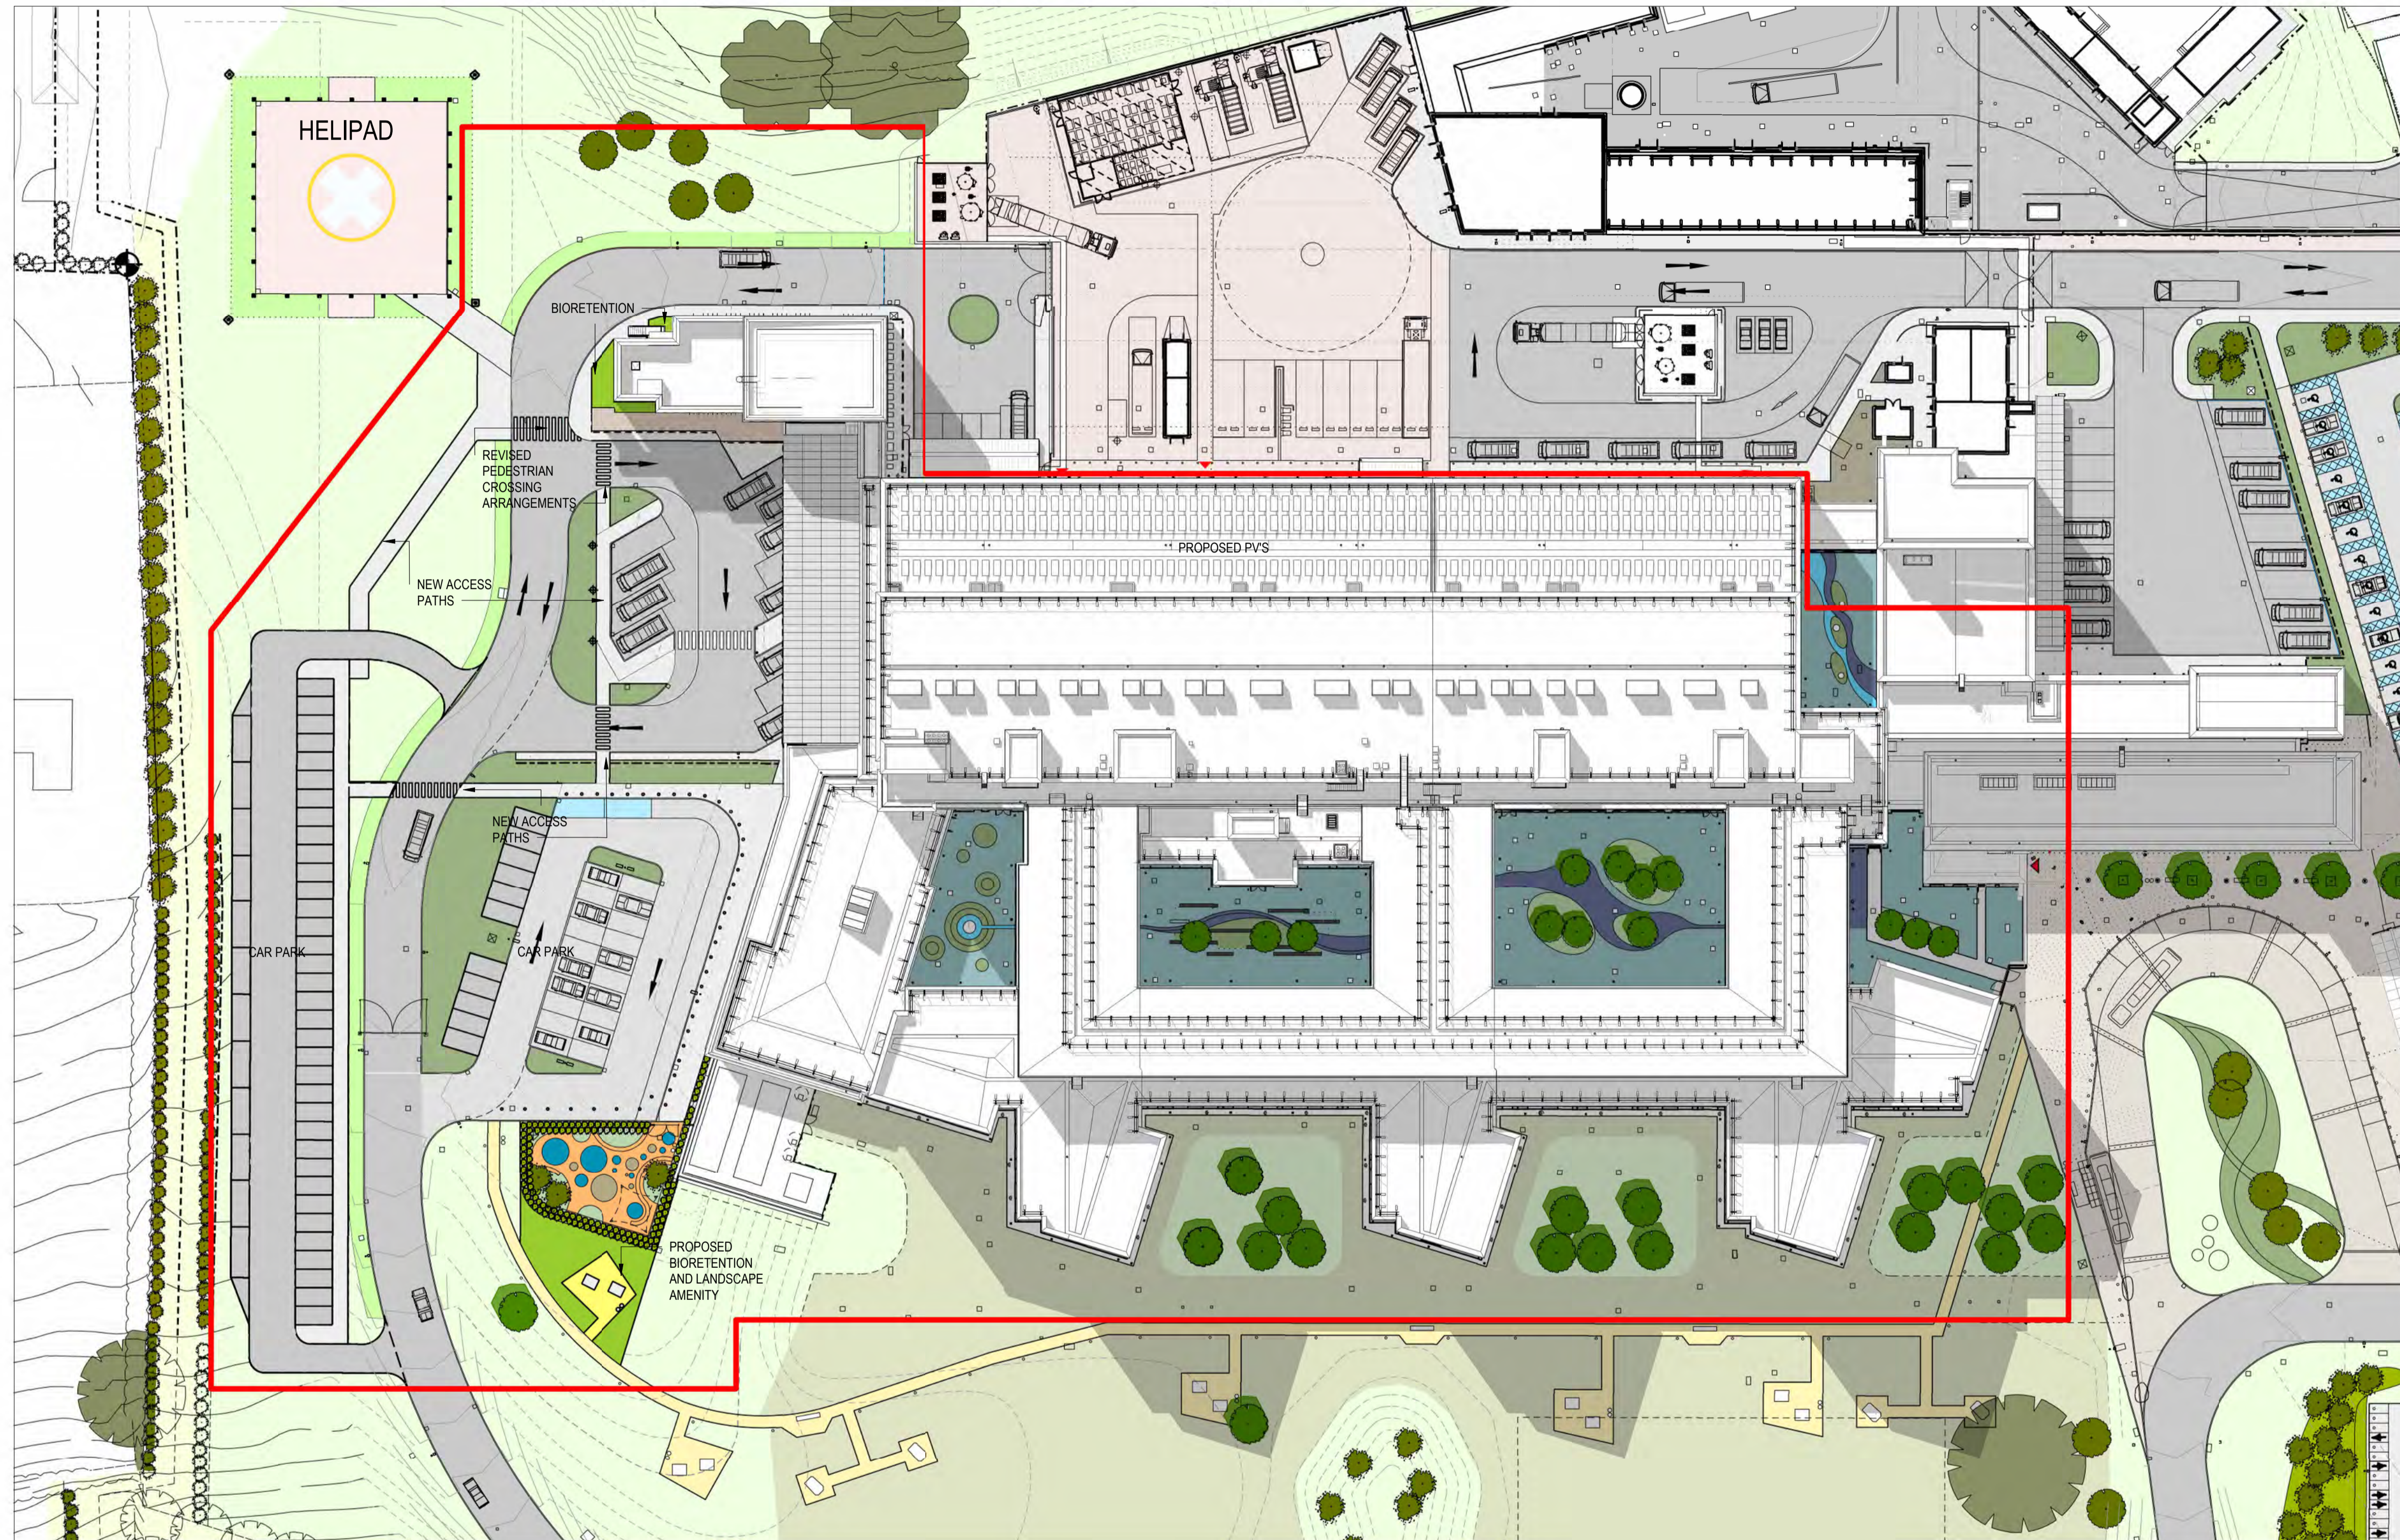

BUILDING DESIGN PARTNERSHIP SHALL HAVE NO RESPONSIBILITY FOR ANY USE MADE OF THIS DOCUMENT OTHER THAN FOR THAT WHICH IT WAS PREPARED AND ISSUED.
ALL DIMENSIONS SHOULD BE CHECKED ON SITE.


ANY DRAWING ERRORS OR DIVERGENCIES SHOULD BE BROUGHT TO THE ATTENTION OF BUILDING DESIGN PARTNERSHIP AT THE ADDRESS SHOWN BELOW.

DRAWINGS SHALL BE READ IN CONJUNCTION WITH THE FOLLOWING BEFORE WORK COMMENCES:
 • THE CDM DESIGN ISSUES REGISTER
 • THE BDP RISK SERIES OF DRAWINGS
 • THE PROJECT CDM RISK REGISTER

NOTES

REVISION	DESCRIPTION	DRAWN	CHECKED	DATE	REVISION	DESCRIPTION	DRAWN	CHECKED	DATE	REVISION	DESCRIPTION	DRAWN	CHECKED	DATE

P03	Parking layout updated	BH	SW	05/06/23
P02	Red line boundary update	BH	SW	31/05/23
P01	Planning Issue	BH	SW	25/05/23

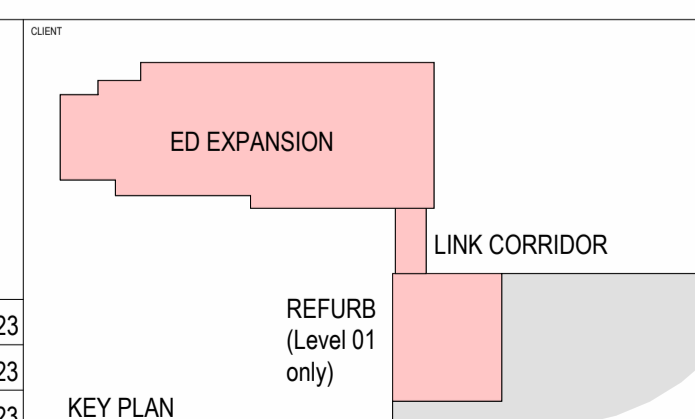

7 Hill Street
 Bristol
 BS1 5RW
 United Kingdom
 T + 44 (0)117 929 9861
 www.bdp.com

BDP.


PROJECT TITLE
 GUH ED Expansion

BDP JOB NUMBER
 P3003076

DRAWING TITLE
 Proposed Site Plan

SCALE @ A1
 1 : 500
 DATE PLOT ISSUED
 15/05/23

DRAWING NO.
 P012X-BDP-ED-XX-PL-A-901012
 REVISION
 P03

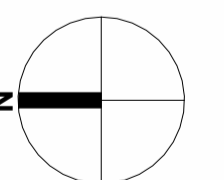

BUILDING DESIGN PARTNERSHIP SHALL HAVE NO RESPONSIBILITY FOR ANY USE MADE OF THIS DOCUMENT OTHER THAN FOR THAT WHICH IT WAS PREPARED AND ISSUED.
 ALL DIMENSIONS SHOULD BE CHECKED ON SITE.


ANY DRAWING ERRORS OR DIVERGENCIES SHOULD BE BROUGHT TO THE ATTENTION OF BUILDING DESIGN PARTNERSHIP AT THE ADDRESS SHOWN BELOW.

DRAWINGS SHALL BE READ IN CONJUNCTION WITH THE FOLLOWING BEFORE WORK COMMENCES:

- THE CDM DESIGN ISSUES REGISTER
- THE BDP RISK SERIES OF DRAWINGS
- THE PROJECT CDM RISK REGISTER

NOTES

REVISION	DESCRIPTION	DRAWN	CHECKED	DATE	REVISION	DESCRIPTION	DRAWN	CHECKED	DATE	REVISION	DESCRIPTION	DRAWN	CHECKED	DATE
P01	Planning Issue	BH	SW	25/05/23										

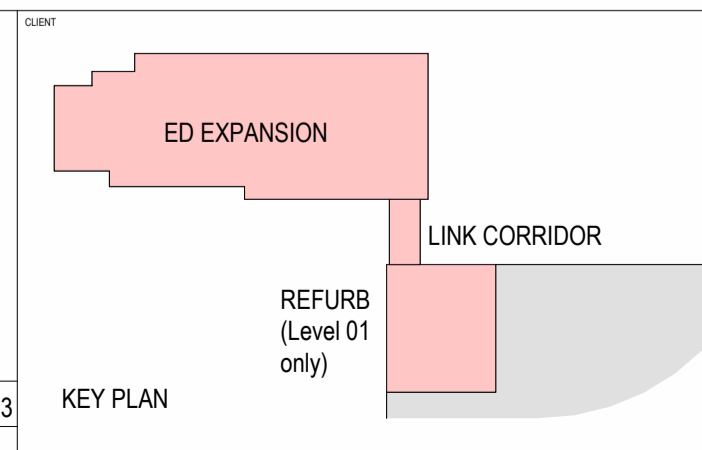

BDP.

7 Hill Street
 Bristol
 BS1 5RW
 United Kingdom

T + 44 (0)117 929 9861
 www.bdp.com

PROJECT TITLE	GUH ED Expansion	SCALE	@ A1
REF ID/NUMBER	P3003076	DATE FIRST ISSUED	15/05/23
DRAWING TITLE	Existing Level 01 Plan	REVISION	P01
DRAWING NO.	P012X-BDP-ED-01-PL-A-201010		




BUILDING DESIGN PARTNERSHIP SHALL HAVE NO RESPONSIBILITY FOR ANY USE MADE OF THIS DOCUMENT OTHER THAN FOR THAT WHICH IT WAS PREPARED AND ISSUED.
 ALL DIMENSIONS SHOULD BE CHECKED ON SITE.

ANY DRAWING ERRORS OR DIVERGENCES SHOULD BE BROUGHT TO THE ATTENTION OF BUILDING DESIGN PARTNERSHIP AT THE ADDRESS SHOWN BELOW.

DRAWINGS SHALL BE READ IN CONJUNCTION WITH THE FOLLOWING BEFORE WORK COMMENCES:

- THE CDM DESIGN ISSUES REGISTER
- THE BDP RISK SERIES OF DRAWINGS
- THE PROJECT CDM RISK REGISTER

REVISION	DESCRIPTION	DRAWN	CHECKED	DATE	REVISION	DESCRIPTION	DRAWN	CHECKED	DATE	REVISION	DESCRIPTION	DRAWN	CHECKED	DATE
P01	Planning Issue	BH	SW	25/05/23										

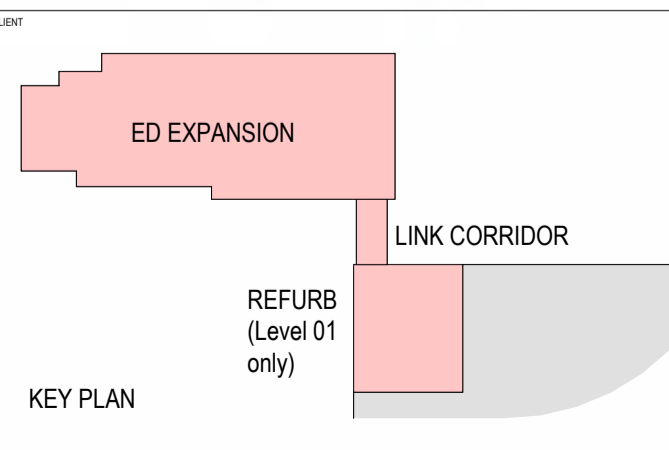



BDP.

7 Hill Street
 Bristol
 BS1 5RW
 United Kingdom

T + 44 (0)117 929 9861
 www.bdp.com

PROJECT TITLE	GUH ED Expansion
REF NO	P3003076
DRAWING TITLE	Proposed Level 01 Plan
SCALE	@ A1
DATE FIRST ISSUED	15/05/23
DRAWING NO.	P012X-BDP-ED-01-PL-A-201011
REVISION	P01

NOTES

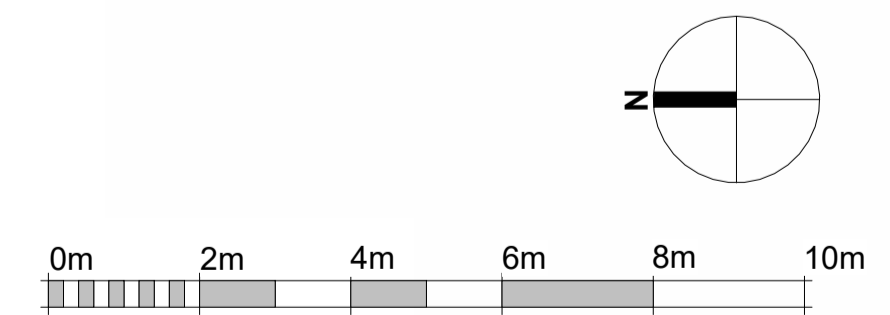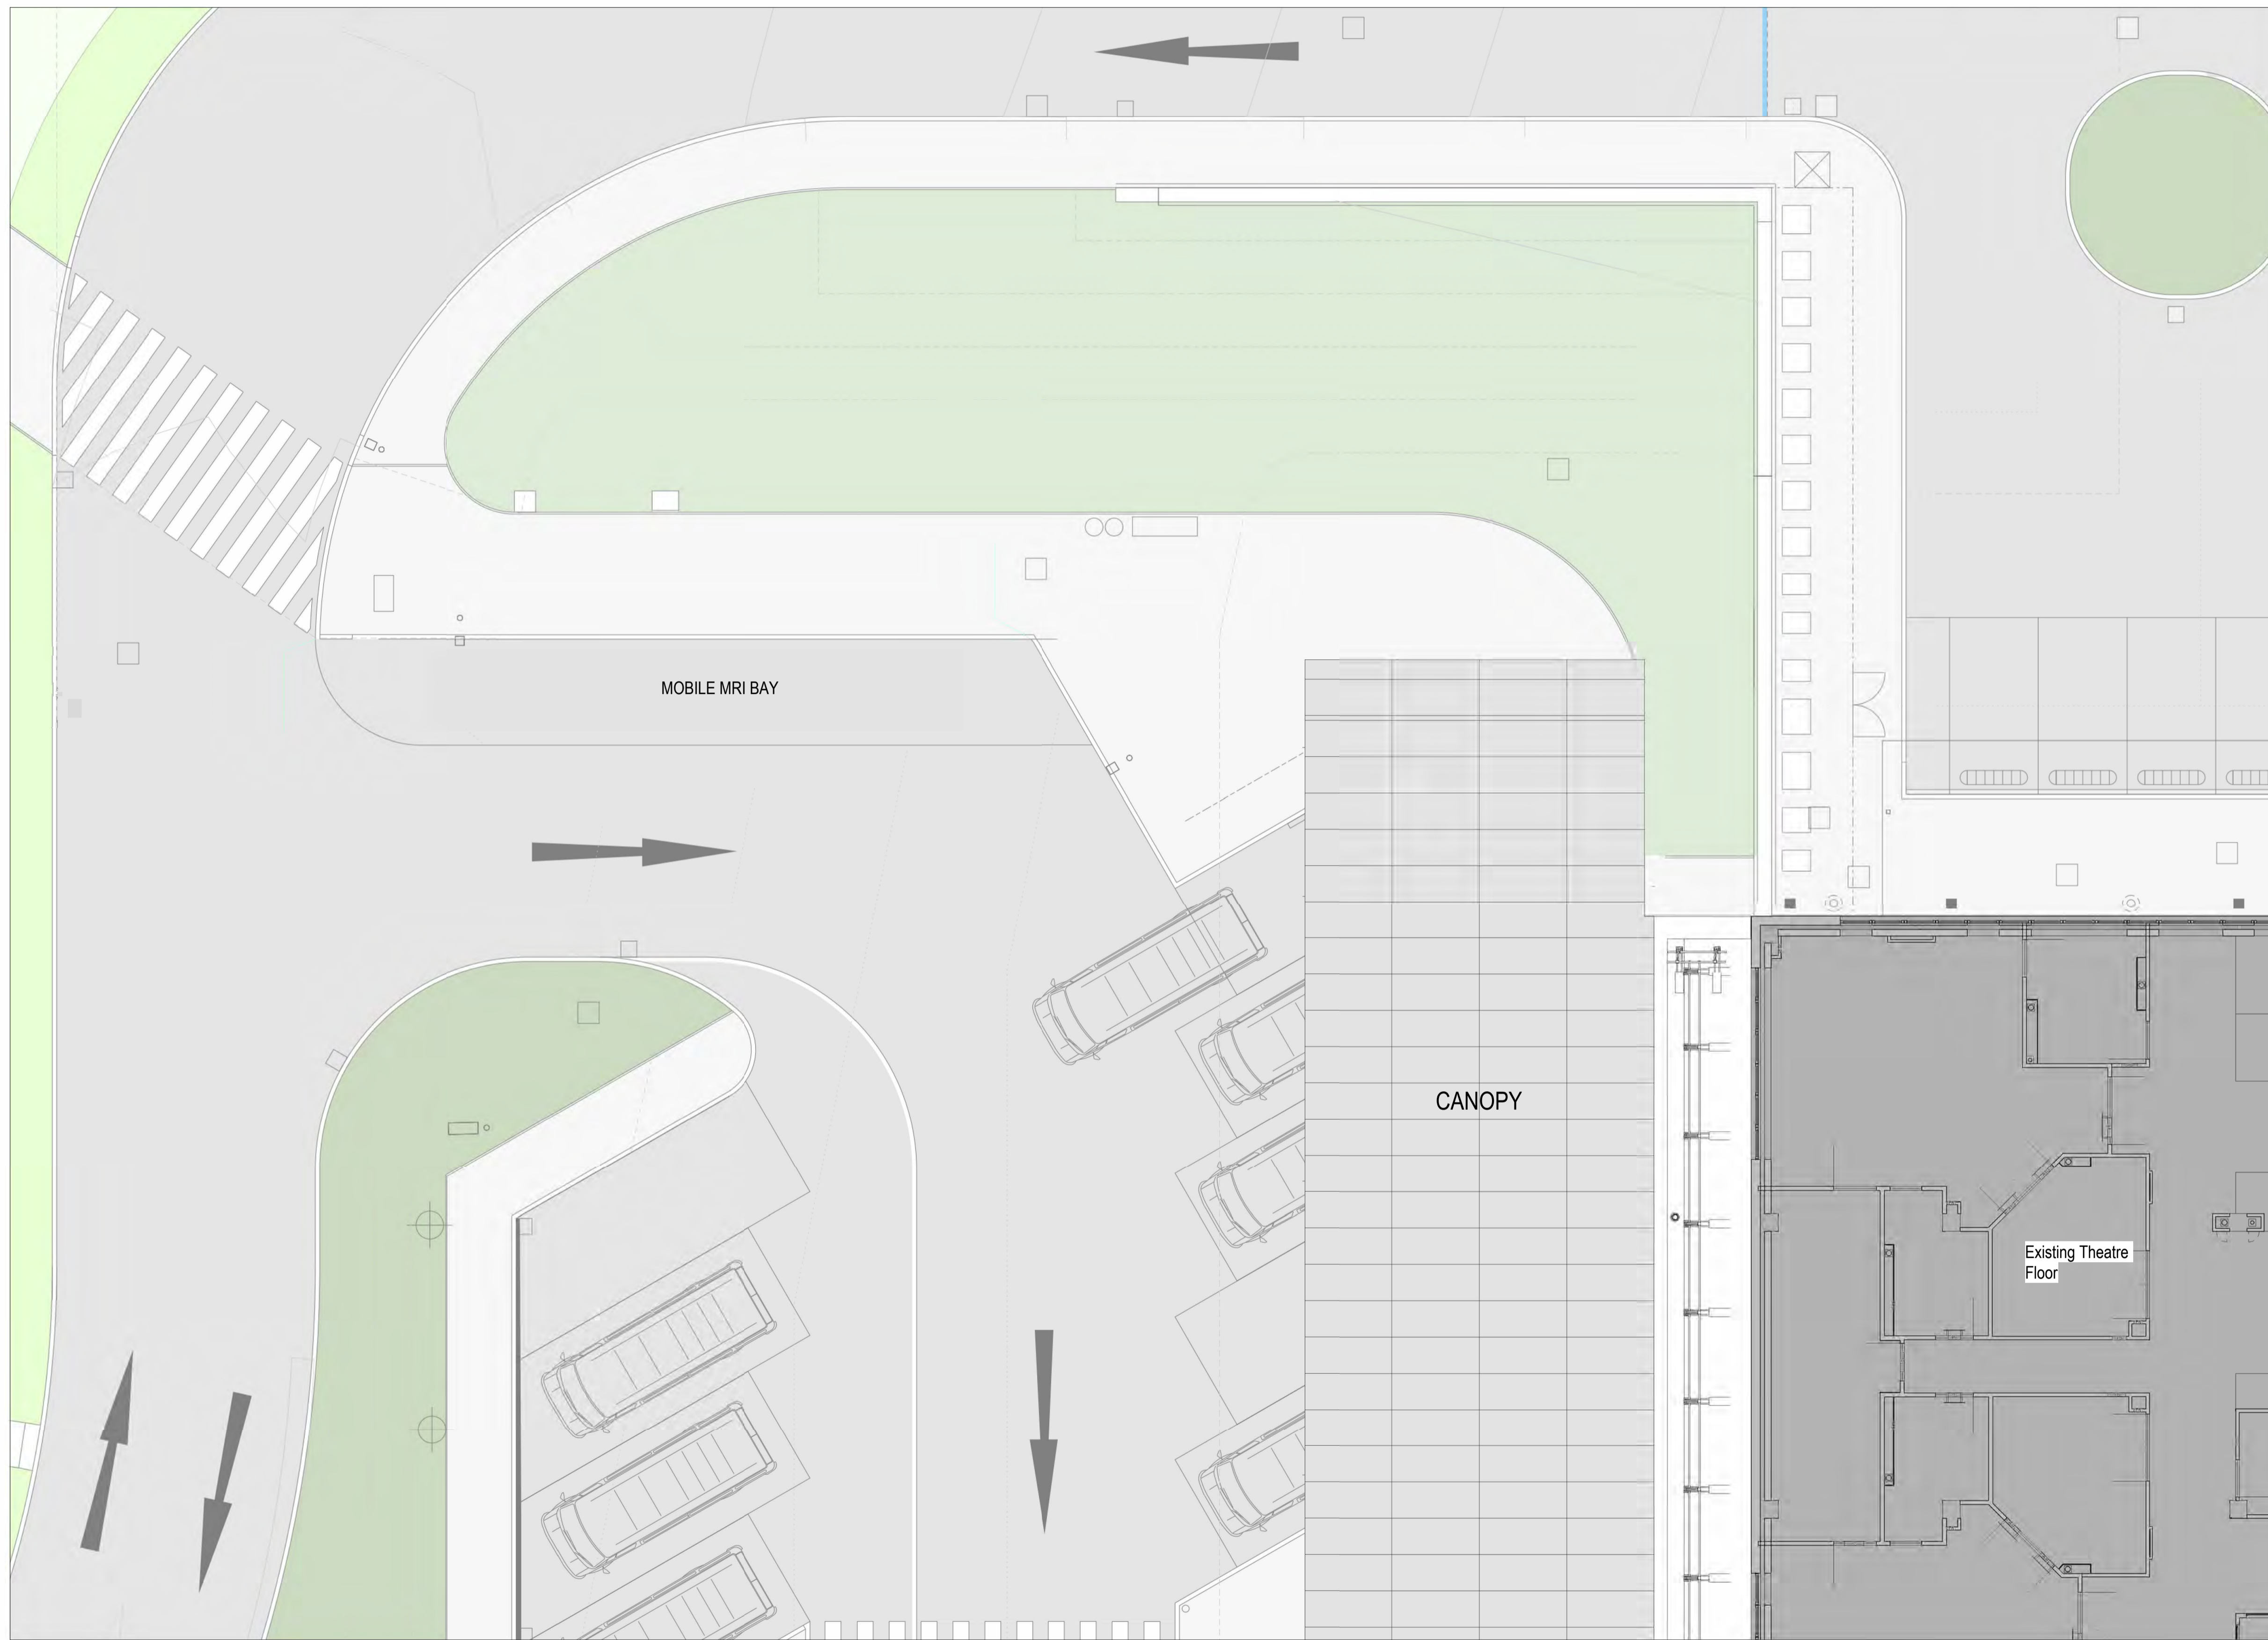

BUILDING DESIGN PARTNERSHIP SHALL HAVE NO RESPONSIBILITY FOR ANY USE MADE OF THIS DOCUMENT OTHER THAN FOR THAT WHICH IT WAS PREPARED AND ISSUED.
 ALL DIMENSIONS SHOULD BE CHECKED ON SITE.


ANY DRAWING ERRORS OR DIVERGENCIES SHOULD BE BROUGHT TO THE ATTENTION OF BUILDING DESIGN PARTNERSHIP AT THE ADDRESS SHOWN BELOW.

DRAWINGS SHALL BE READ IN CONJUNCTION WITH THE FOLLOWING BEFORE WORK COMMENCES:

- THE CDM DESIGN ISSUES REGISTER
- THE BDP RISK SERIES OF DRAWINGS
- THE PROJECT CDM RISK REGISTER

NOTES

REVISION	DESCRIPTION	DRAWN	CHECKED	DATE	REVISION	DESCRIPTION	DRAWN	CHECKED	DATE	REVISION	DESCRIPTION	DRAWN	CHECKED	DATE
P01	Planning Issue	BH	SW	25/05/23										

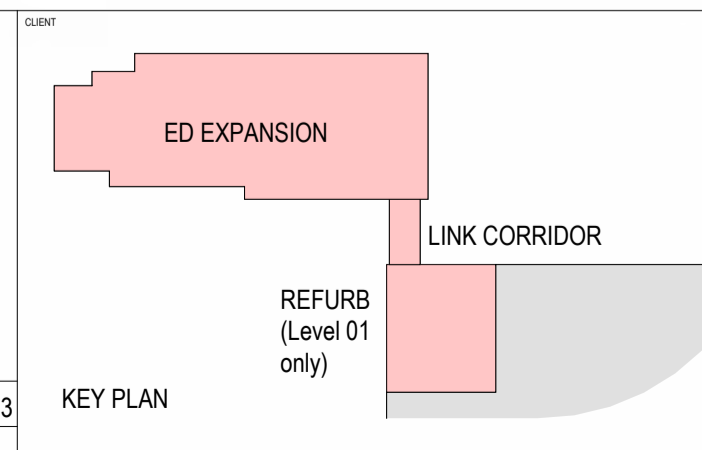


BDP.

7 Hill Street
 Bristol
 BS1 5RW
 United Kingdom

T + 44 (0)117 929 9861
 www.bdp.com

PROJECT TITLE	GUH ED Expansion	SCALE	@ A1
REF ID	P3003076	DATE FIRST ISSUED	15/05/23
DRAWING TITLE	Existing Level 02 Plan	REVISION	P01
DRAWING NO.	P012X-BDP-ED-02-PL-A-201010		

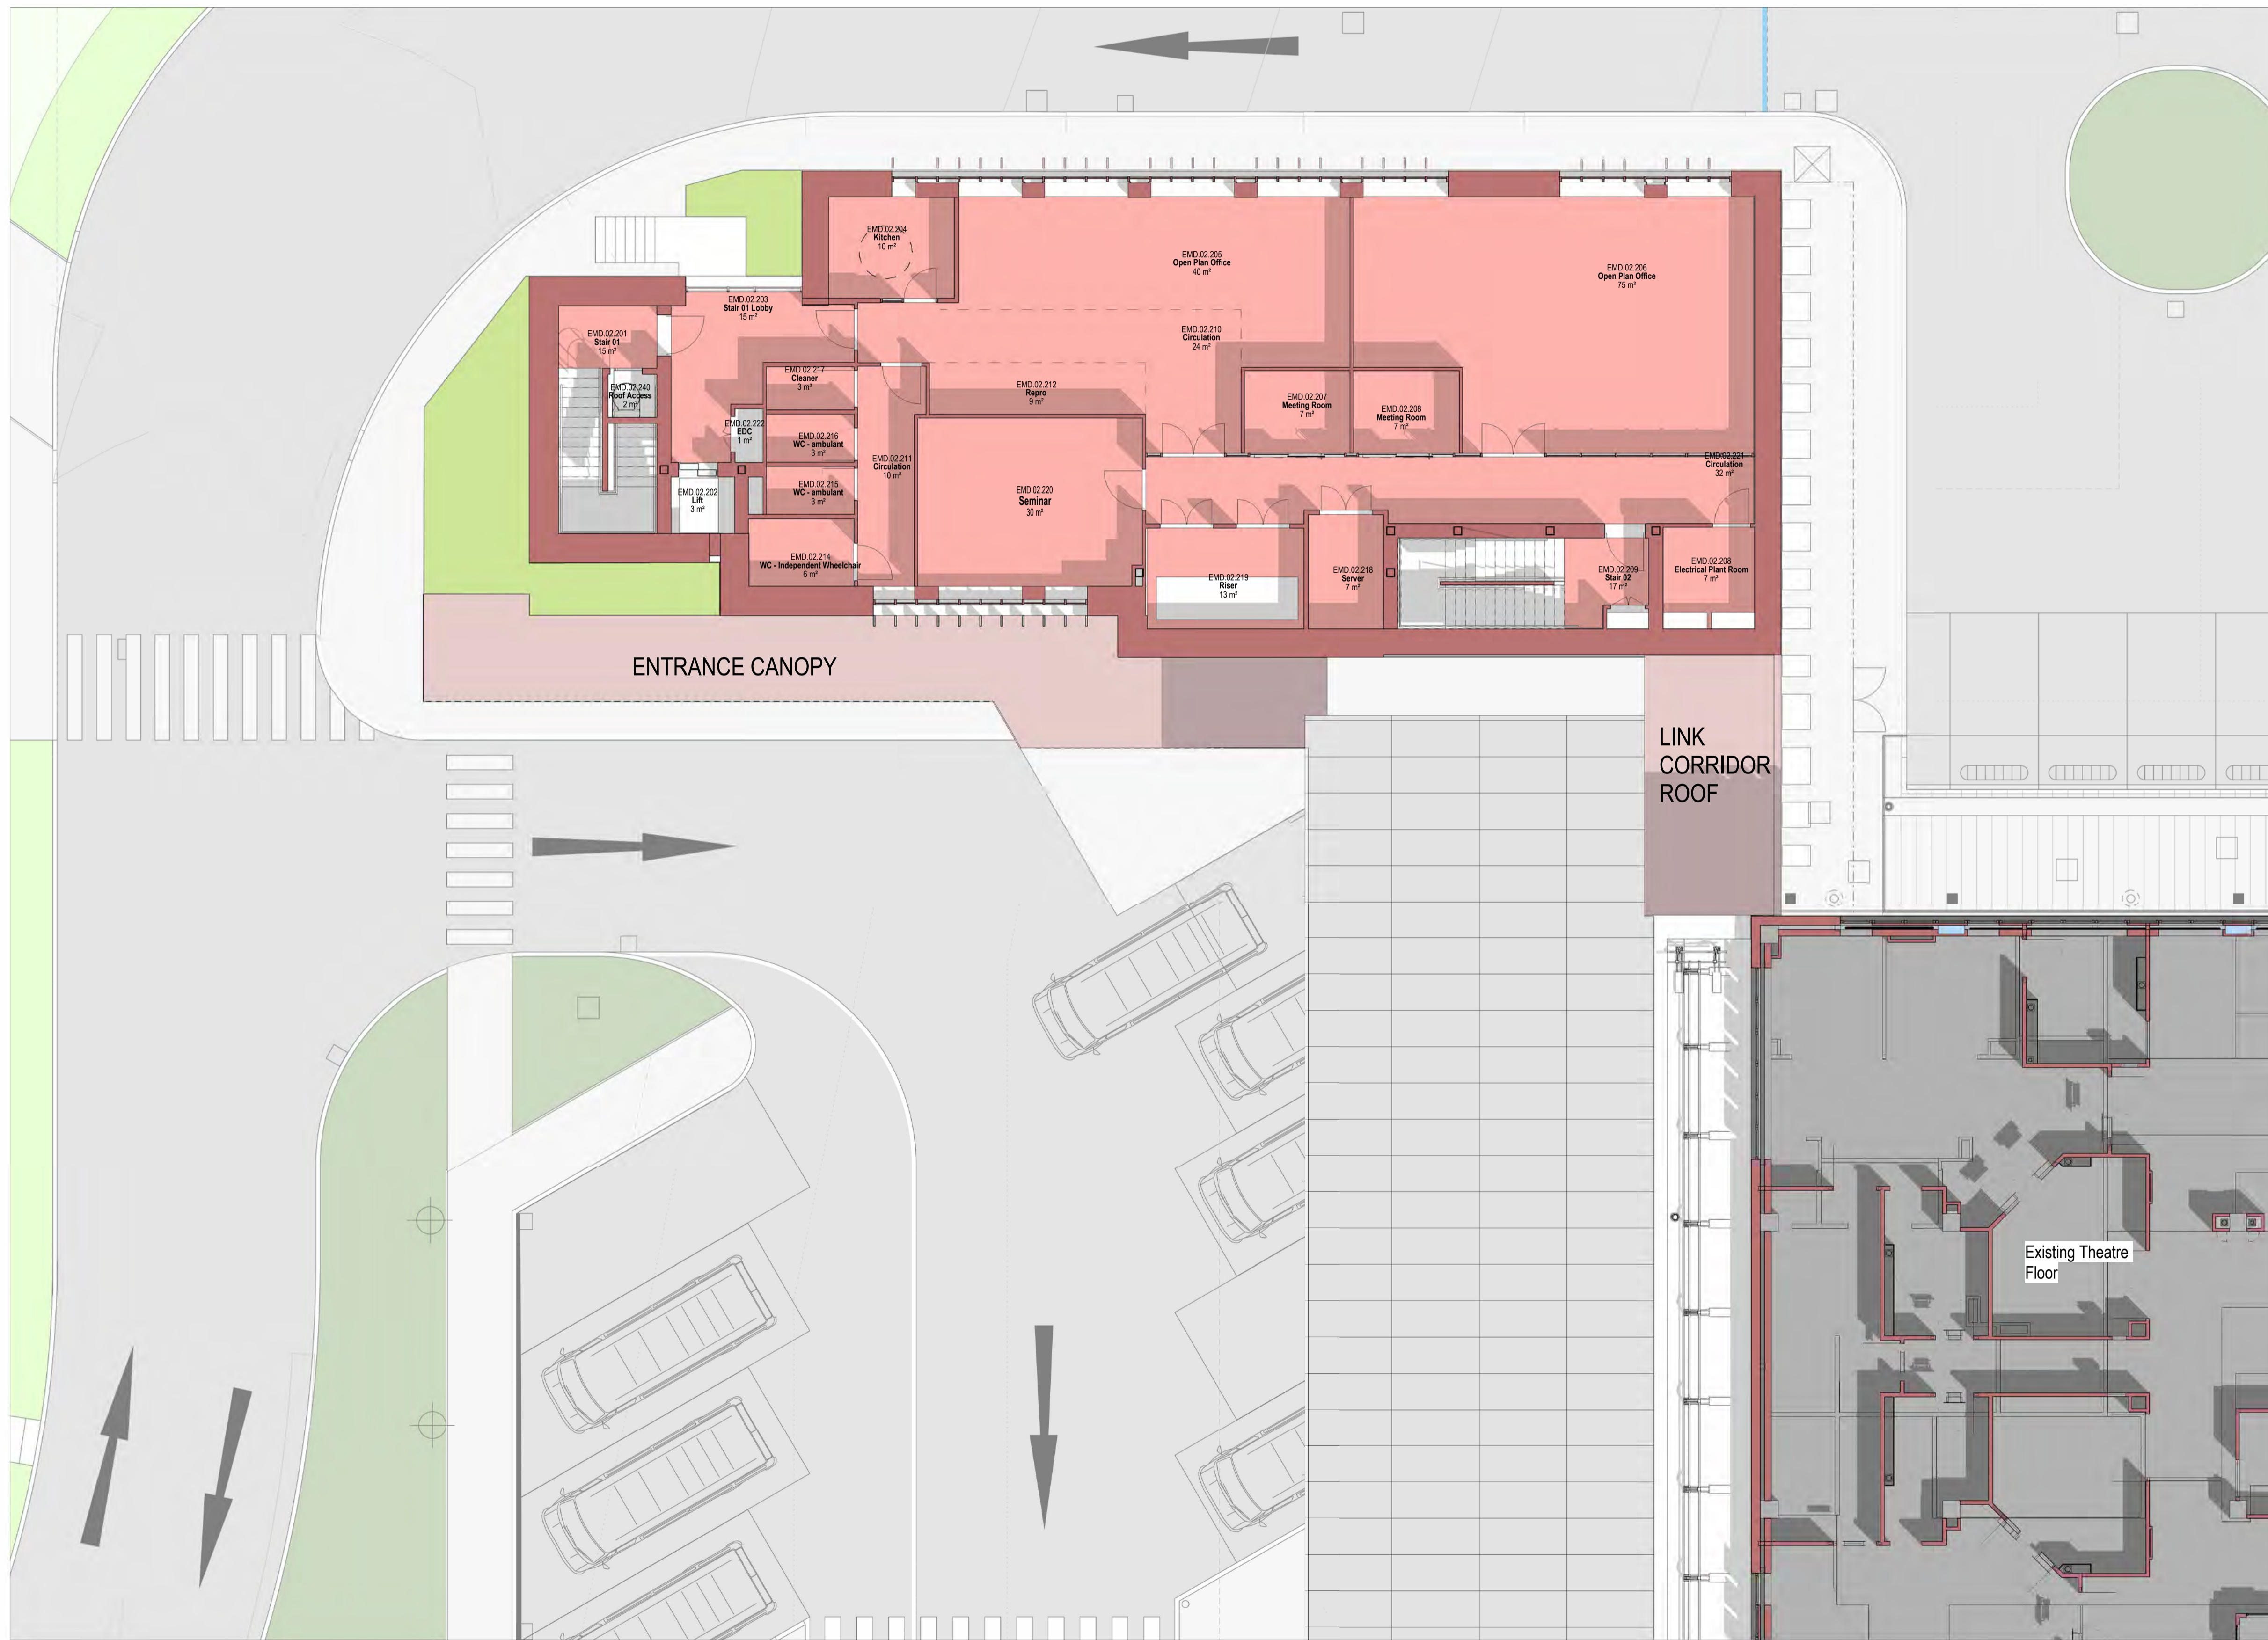

BUILDING DESIGN PARTNERSHIP SHALL HAVE NO RESPONSIBILITY FOR ANY USE MADE OF THIS DOCUMENT OTHER THAN FOR THAT WHICH IT WAS PREPARED AND ISSUED.
ALL DIMENSIONS SHOULD BE CHECKED ON SITE.


ANY DRAWING ERRORS OR DIVERGENCIES SHOULD BE BROUGHT TO THE ATTENTION OF BUILDING DESIGN PARTNERSHIP AT THE ADDRESS SHOWN BELOW.

DRAWINGS SHALL BE READ IN CONJUNCTION WITH THE FOLLOWING BEFORE WORK COMMENCES:

- THE CDM DESIGN ISSUES REGISTER
- THE BDP RISK SERIES OF DRAWINGS
- THE PROJECT CDM RISK REGISTER

NOTES

REVISION	DESCRIPTION	DRAWN	CHECKED	DATE	REVISION	DESCRIPTION	DRAWN	CHECKED	DATE	REVISION	DESCRIPTION	DRAWN	CHECKED	DATE
P01	Planning Issue	BH	SW	25/05/23										


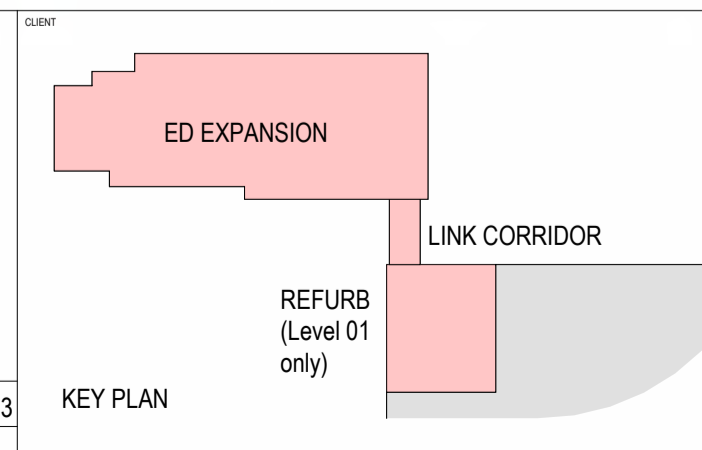


BDP.

7 Hill Street
Bristol
BS1 5RW
United Kingdom

T + 44 (0)117 929 9861
www.bdp.com

PROJECT TITLE	GUH ED Expansion
REF ID	P3003076
DRAWING TITLE	Proposed Level 02 Plan
SCALE	@ A1
DATE FIRST ISSUED	15/05/23
REVISION	P01
DRAWING NO.	P012X-BDP-ED-02-PL-A-201011

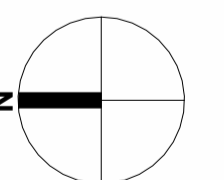 

NOTES


BUILDING DESIGN PARTNERSHIP SHALL HAVE NO RESPONSIBILITY FOR ANY USE MADE OF THIS DOCUMENT OTHER THAN FOR THAT WHICH IT WAS PREPARED AND ISSUED.
ALL DIMENSIONS SHOULD BE CHECKED ON SITE.

ANY DRAWING ERRORS OR DIVERGENCIES SHOULD BE BROUGHT TO THE ATTENTION OF BUILDING DESIGN PARTNERSHIP AT THE ADDRESS SHOWN BELOW.

DRAWINGS SHALL BE READ IN CONJUNCTION WITH THE FOLLOWING BEFORE WORK COMMENCES:

- THE CDM DESIGN ISSUES REGISTER
- THE BDP RISK SERIES OF DRAWINGS
- THE PROJECT CDM RISK REGISTER

REVISION	DESCRIPTION	DRAWN	CHECKED	DATE	REVISION	DESCRIPTION	DRAWN	CHECKED	DATE	REVISION	DESCRIPTION	DRAWN	CHECKED	DATE
P01	Planning Issue	BH	SW	25/05/23										

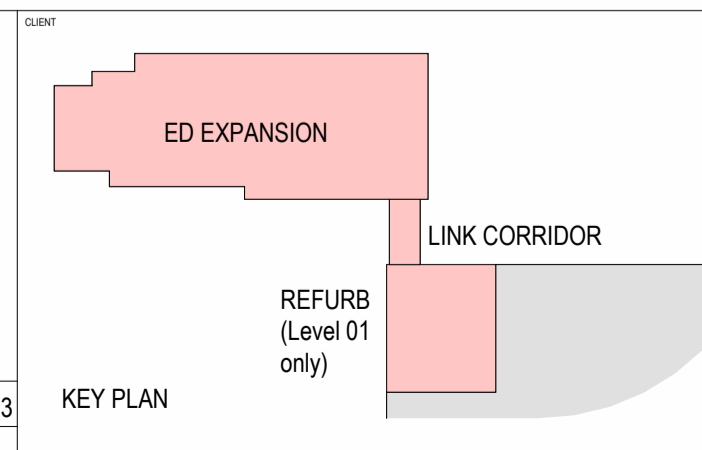


BDP.

7 Hill Street
Bristol
BS1 5RW
United Kingdom

T + 44 (0)117 929 9861
www.bdp.com


PROJECT TITLE	GUH ED Expansion
BDP JOB NUMBER	P3003076
DRAWING TITLE	Existing Level 03 Plan
SCALE	@ A1
DATE FIRST ISSUED	15/05/23
DRAWING NO.	P012X-BDP-ED-03-PL-A-201010
REVISION	P01

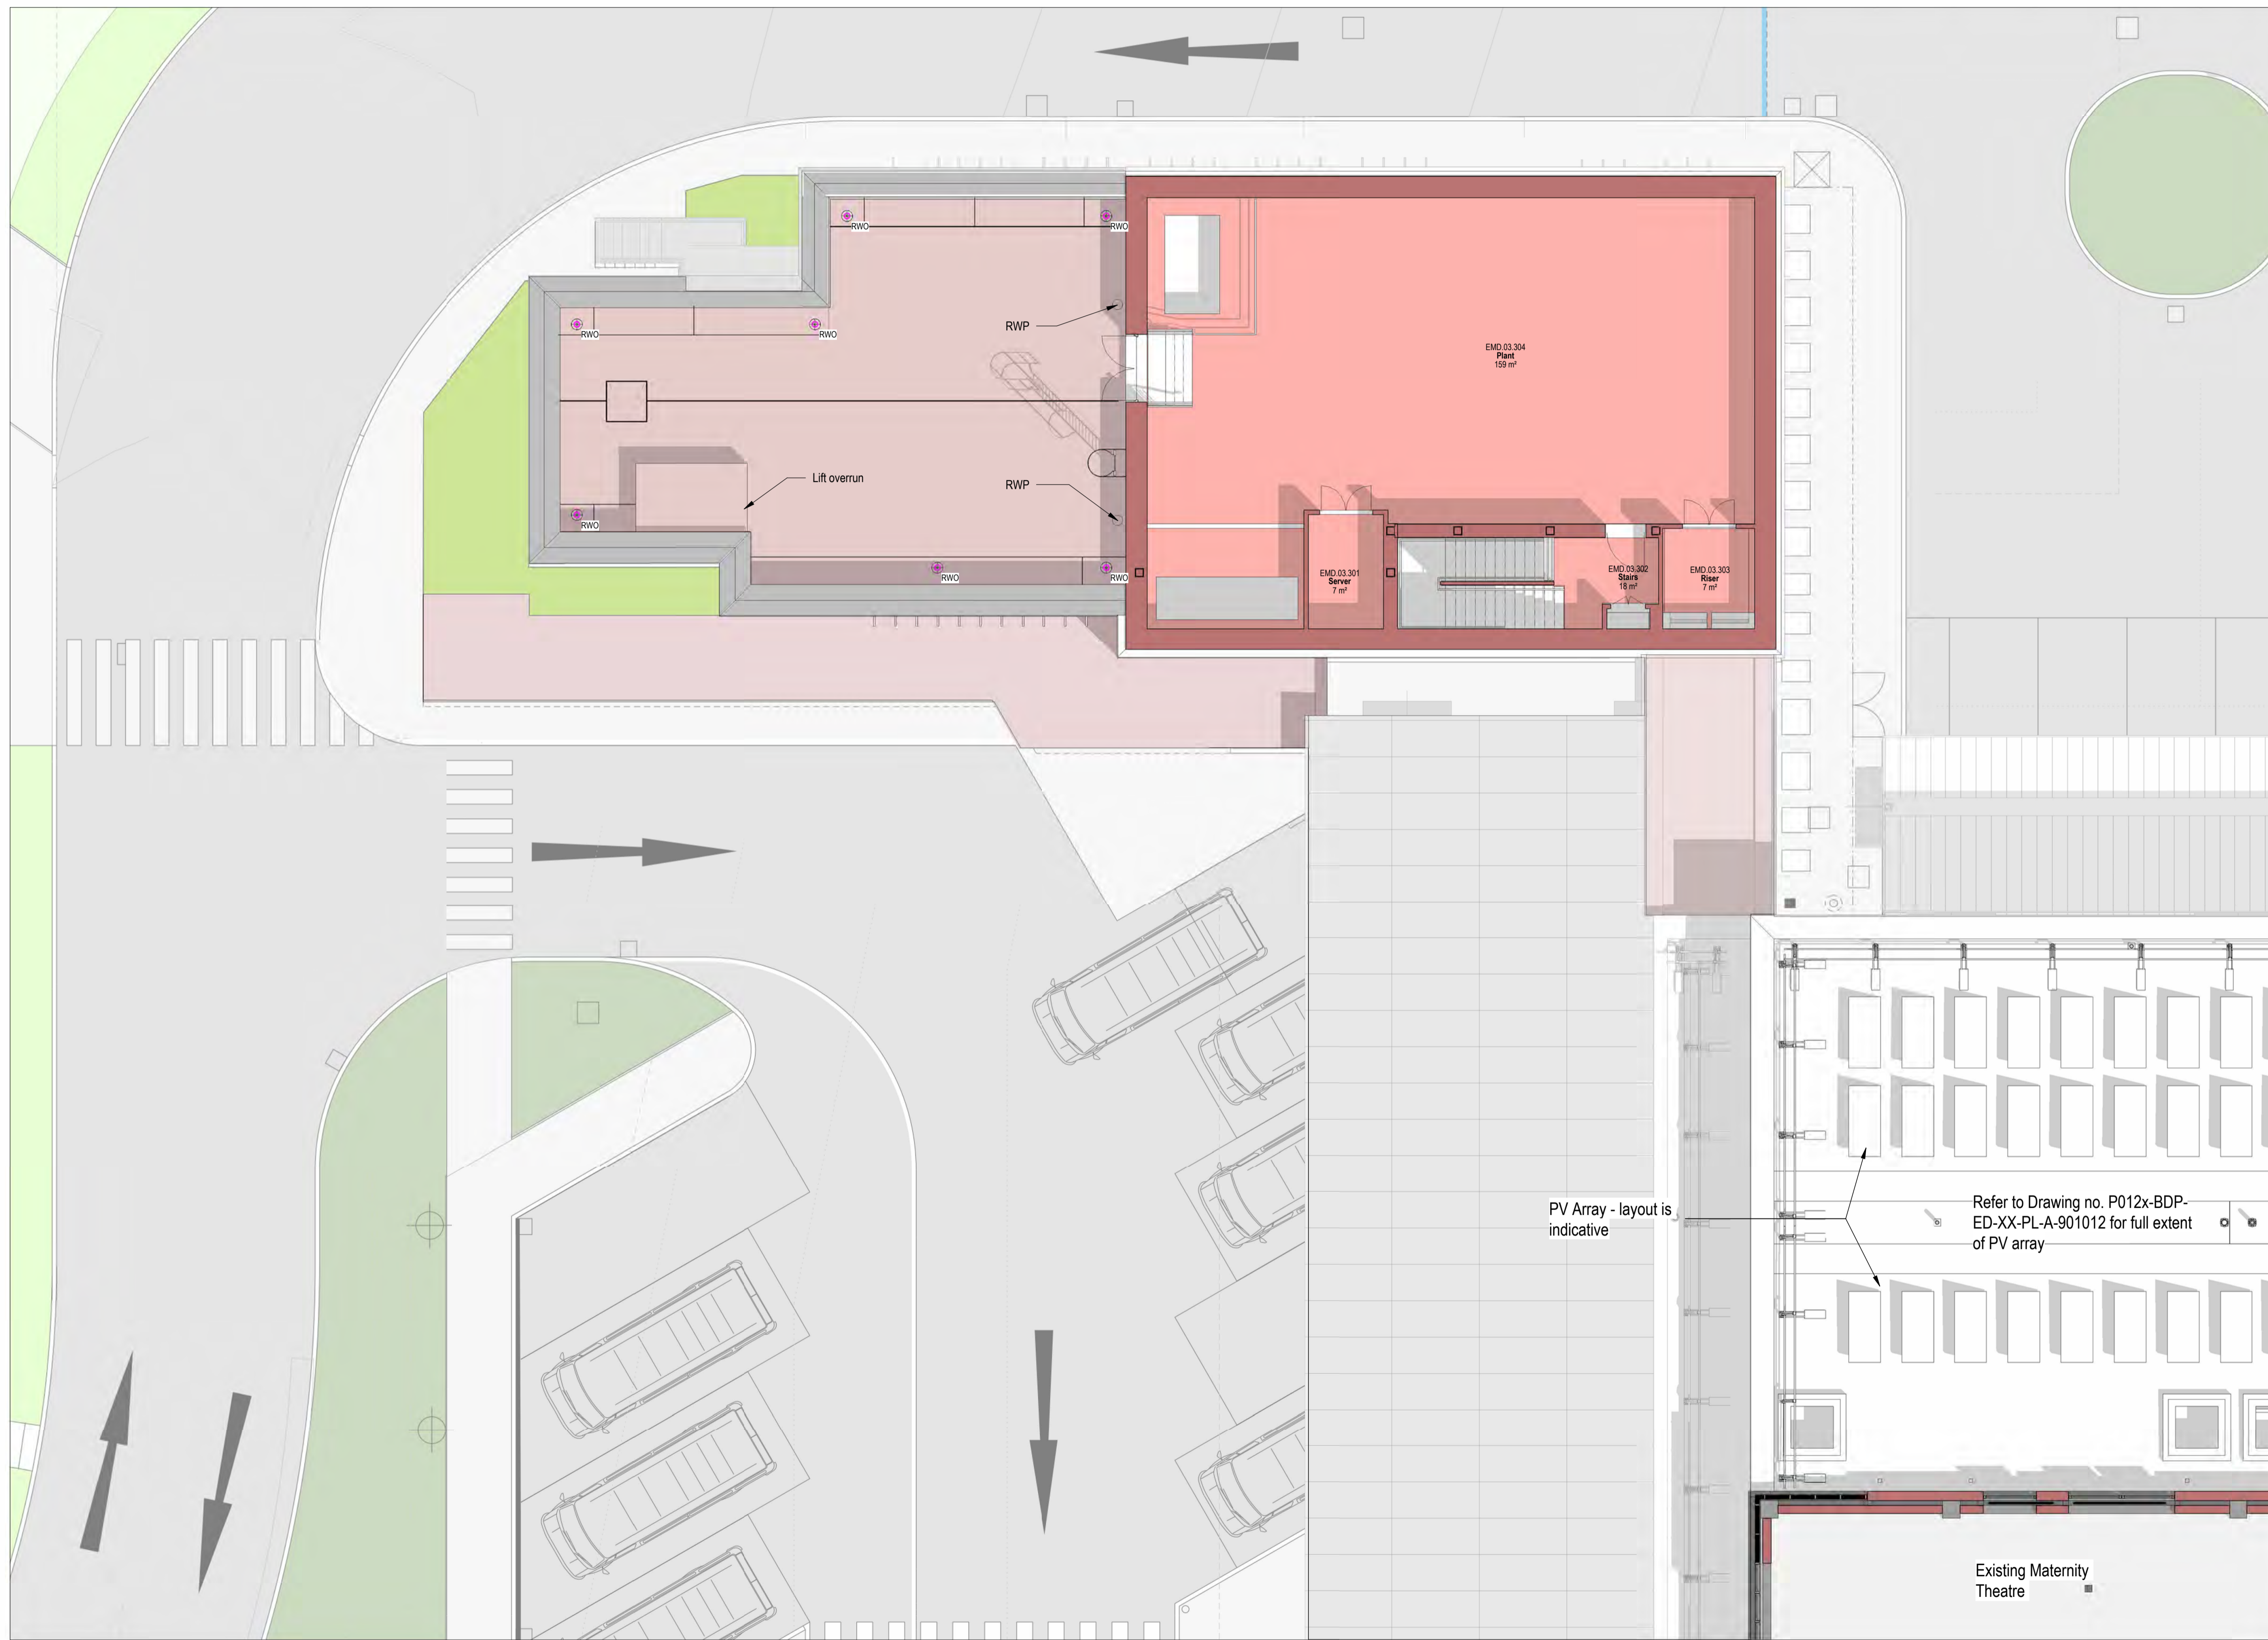

PV Array - layout is indicative

Refer to Drawing no. P012x-BDP-ED-XX-PL-A-901012 for full extent of PV array

Existing Maternity Theatre

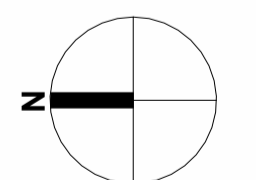

BUILDING DESIGN PARTNERSHIP SHALL HAVE NO RESPONSIBILITY FOR ANY USE MADE OF THIS DOCUMENT OTHER THAN FOR THAT WHICH IT WAS PREPARED AND ISSUED.
ALL DIMENSIONS SHOULD BE CHECKED ON SITE.

ANY DRAWING ERRORS OR DIVERGENCIES SHOULD BE BROUGHT TO THE ATTENTION OF BUILDING DESIGN PARTNERSHIP AT THE ADDRESS SHOWN BELOW.


DRAWINGS SHALL BE READ IN CONJUNCTION WITH THE FOLLOWING BEFORE WORK COMMENCES:

- THE CDM DESIGN ISSUES REGISTER
- THE BDP RISK SERIES OF DRAWINGS
- THE PROJECT CDM RISK REGISTER

NOTES

REVISION	DESCRIPTION	DRAWN	CHECKED	DATE	REVISION	DESCRIPTION	DRAWN	CHECKED	DATE	REVISION	DESCRIPTION	DRAWN	CHECKED	DATE


P01	Planning Issue	BH	SW	25/05/23
------------	----------------	----	----	----------

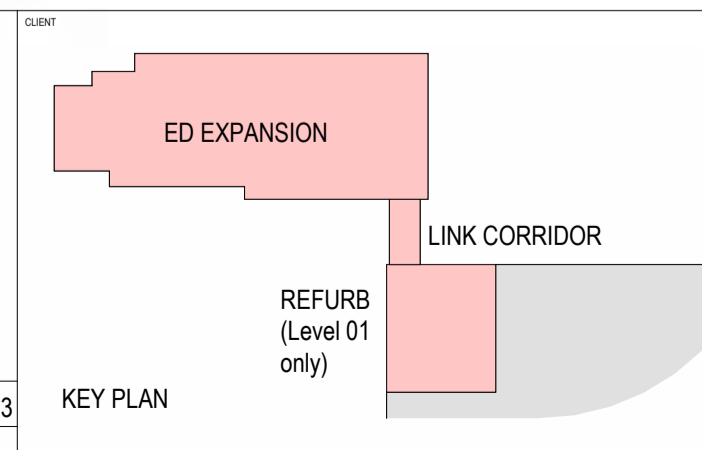

7 Hill Street
Bristol
BS1 5RW
United Kingdom
T + 44 (0)117 929 9861
www.bdp.com



PROJECT TITLE	GUH ED Expansion	SCALE	@ A1
REF ID	P3003076	DRAWING TITLE	Proposed Level 03 Plan
DATE FIRST ISSUED	15/05/23	REVISION	P01
DRAWING NO.	P012X-BDP-ED-03-PL-A-201011		

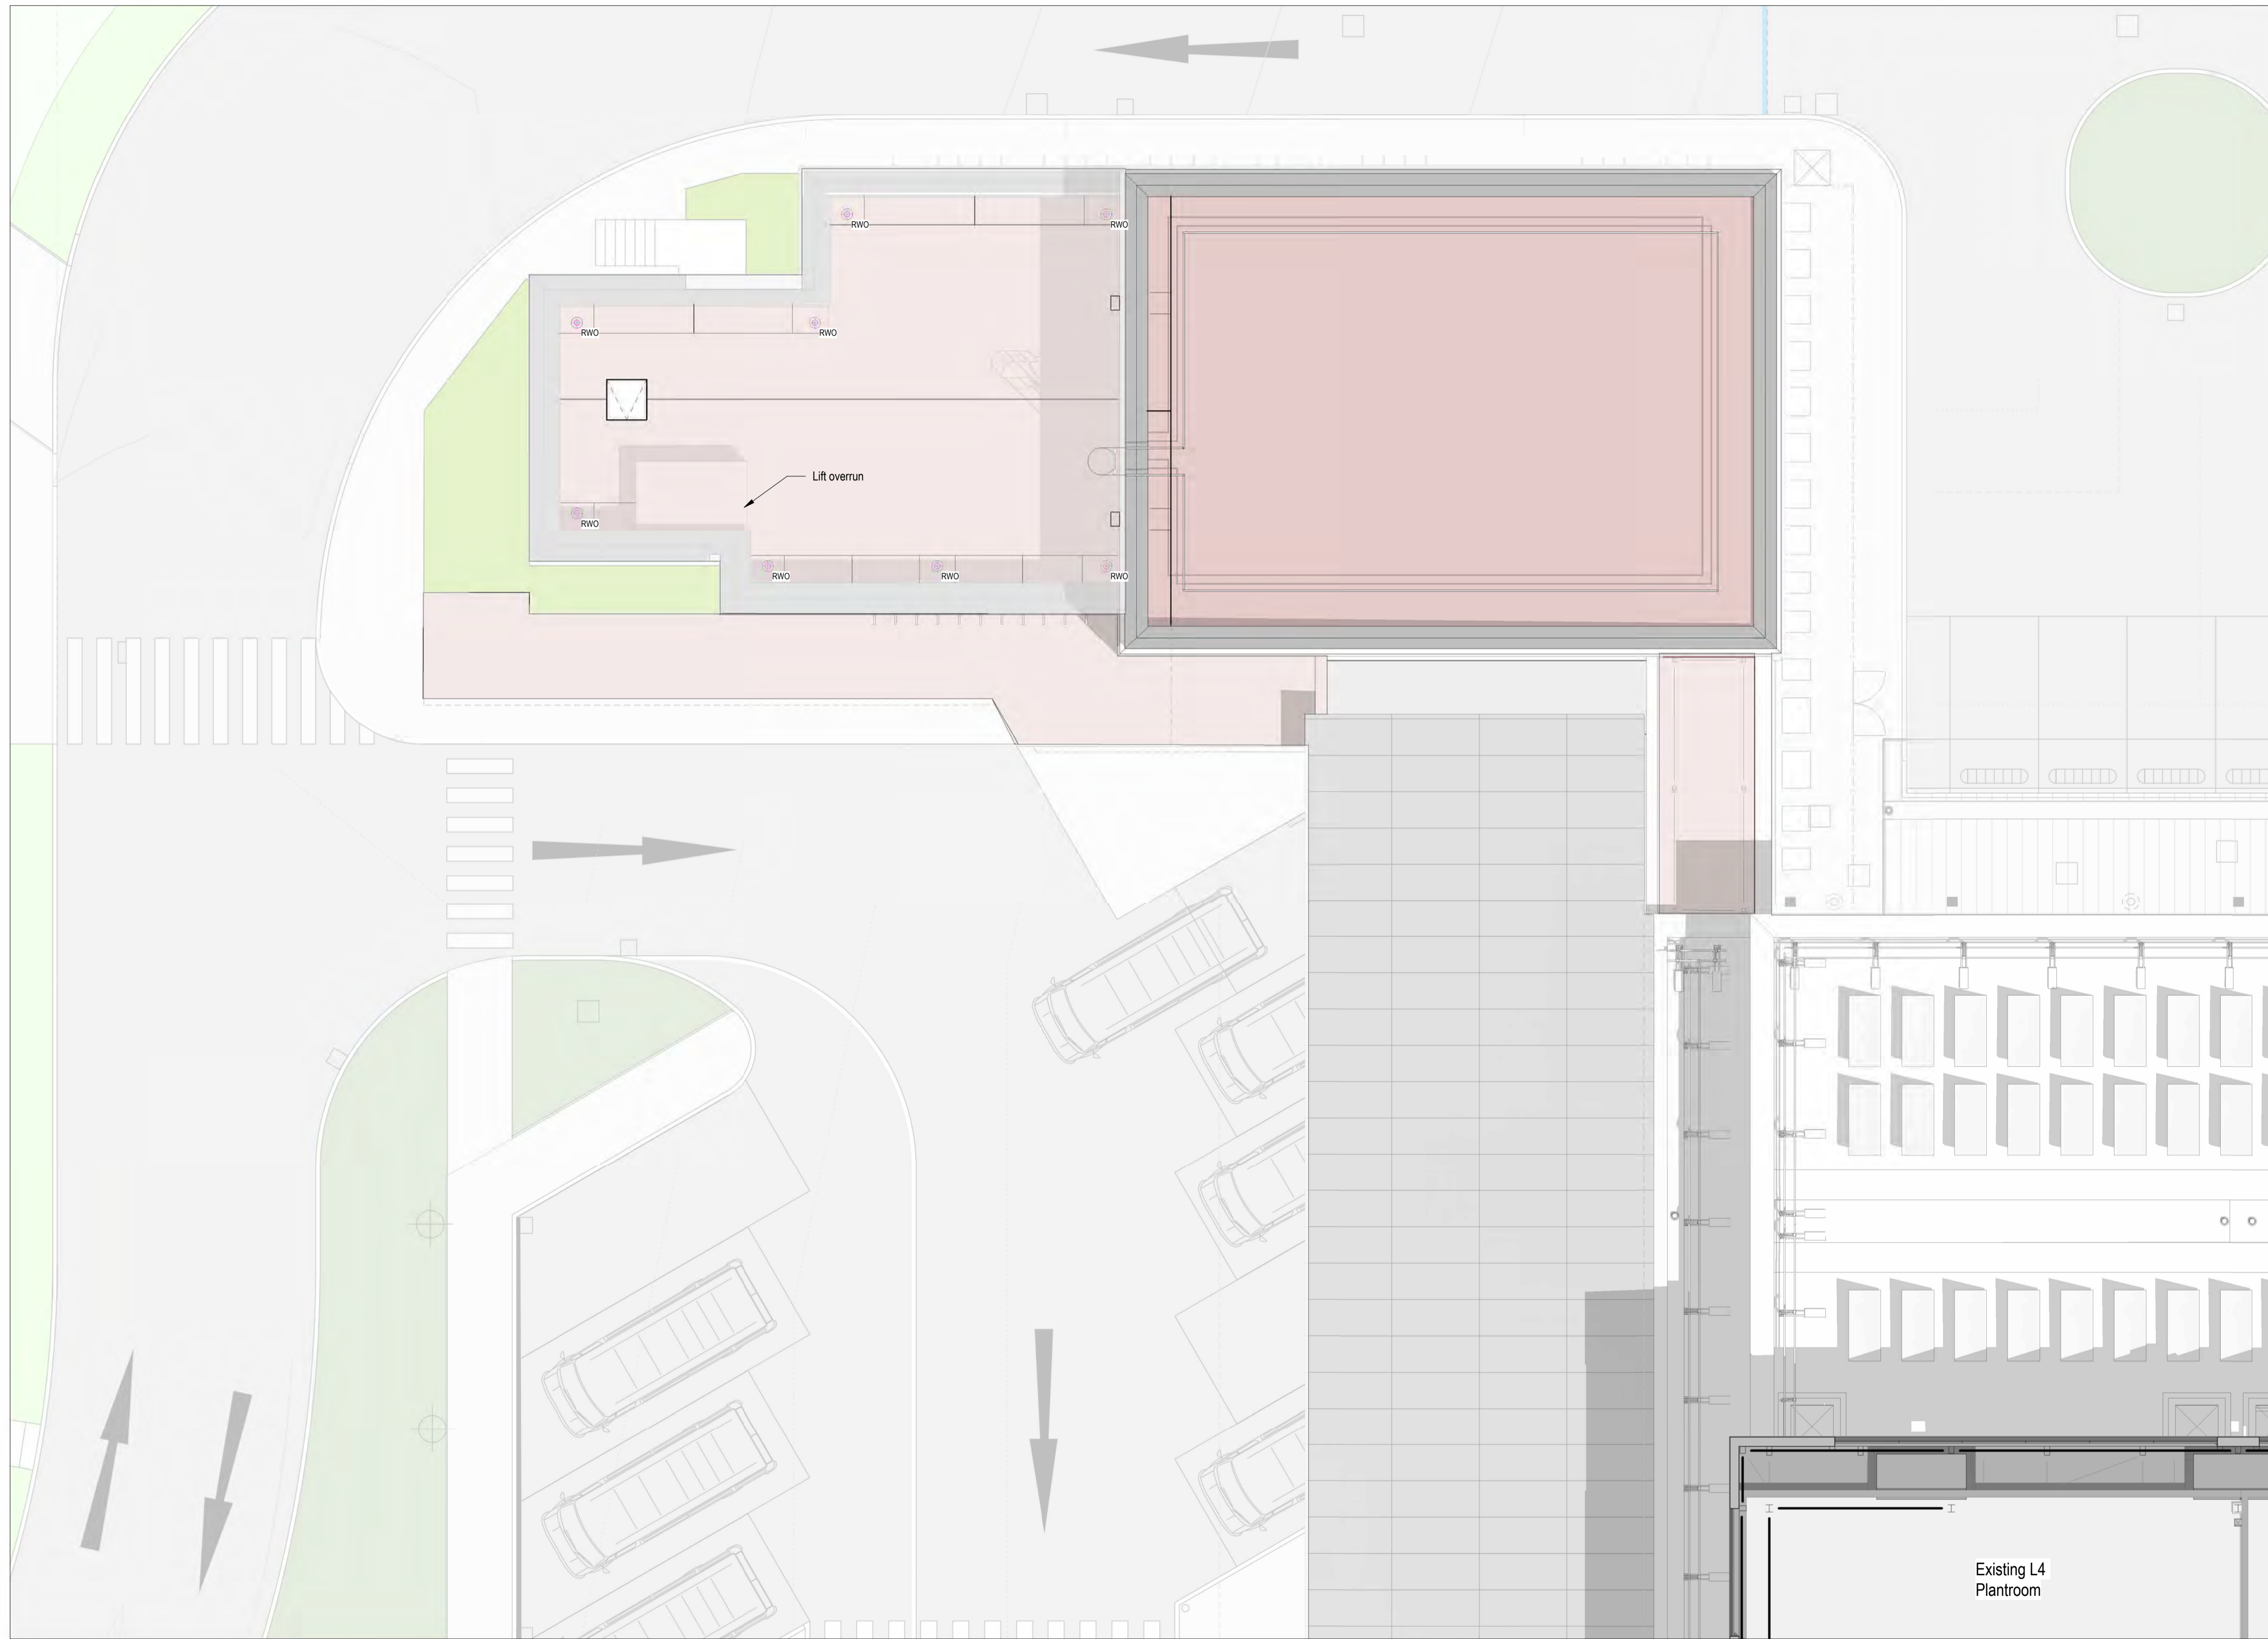

BUILDING DESIGN PARTNERSHIP SHALL HAVE NO RESPONSIBILITY FOR ANY USE MADE OF THIS DOCUMENT OTHER THAN FOR THAT WHICH IT WAS PREPARED AND ISSUED.
 ALL DIMENSIONS SHOULD BE CHECKED ON SITE.

ANY DRAWING ERRORS OR DIVERGENCIES SHOULD BE BROUGHT TO THE ATTENTION OF BUILDING DESIGN PARTNERSHIP AT THE ADDRESS SHOWN BELOW.


DRAWINGS SHALL BE READ IN CONJUNCTION WITH THE FOLLOWING BEFORE WORK COMMENCES:

- THE CDM DESIGN ISSUES REGISTER
- THE BDP RISK SERIES OF DRAWINGS
- THE PROJECT CDM RISK REGISTER

NOTES

REVISION	DESCRIPTION	DRAWN	CHECKED	DATE

P01	Planning Issue	BH	SW	25/05/23
REVISION	DESCRIPTION	DRAWN	CHECKED	DATE

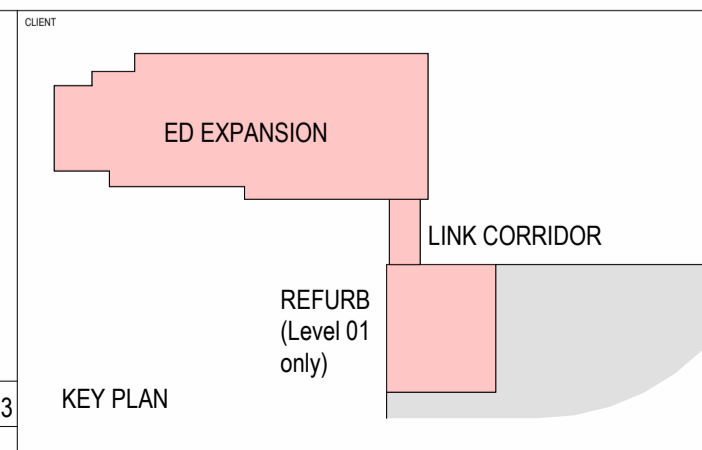


BDP.


7 Hill Street
 Bristol
 BS1 5RW
 United Kingdom

T + 44 (0)117 929 9861
 www.bdp.com


PROJECT TITLE	GUH ED Expansion
BDP JOB NUMBER	P3003076
DRAWING TITLE	Proposed Roof Plan
SCALE	@ A1
DATE FIRST ISSUED	15/05/23
DRAWING NO.	P012X-BDP-ED-03-PL-A-201013
REVISION	P01

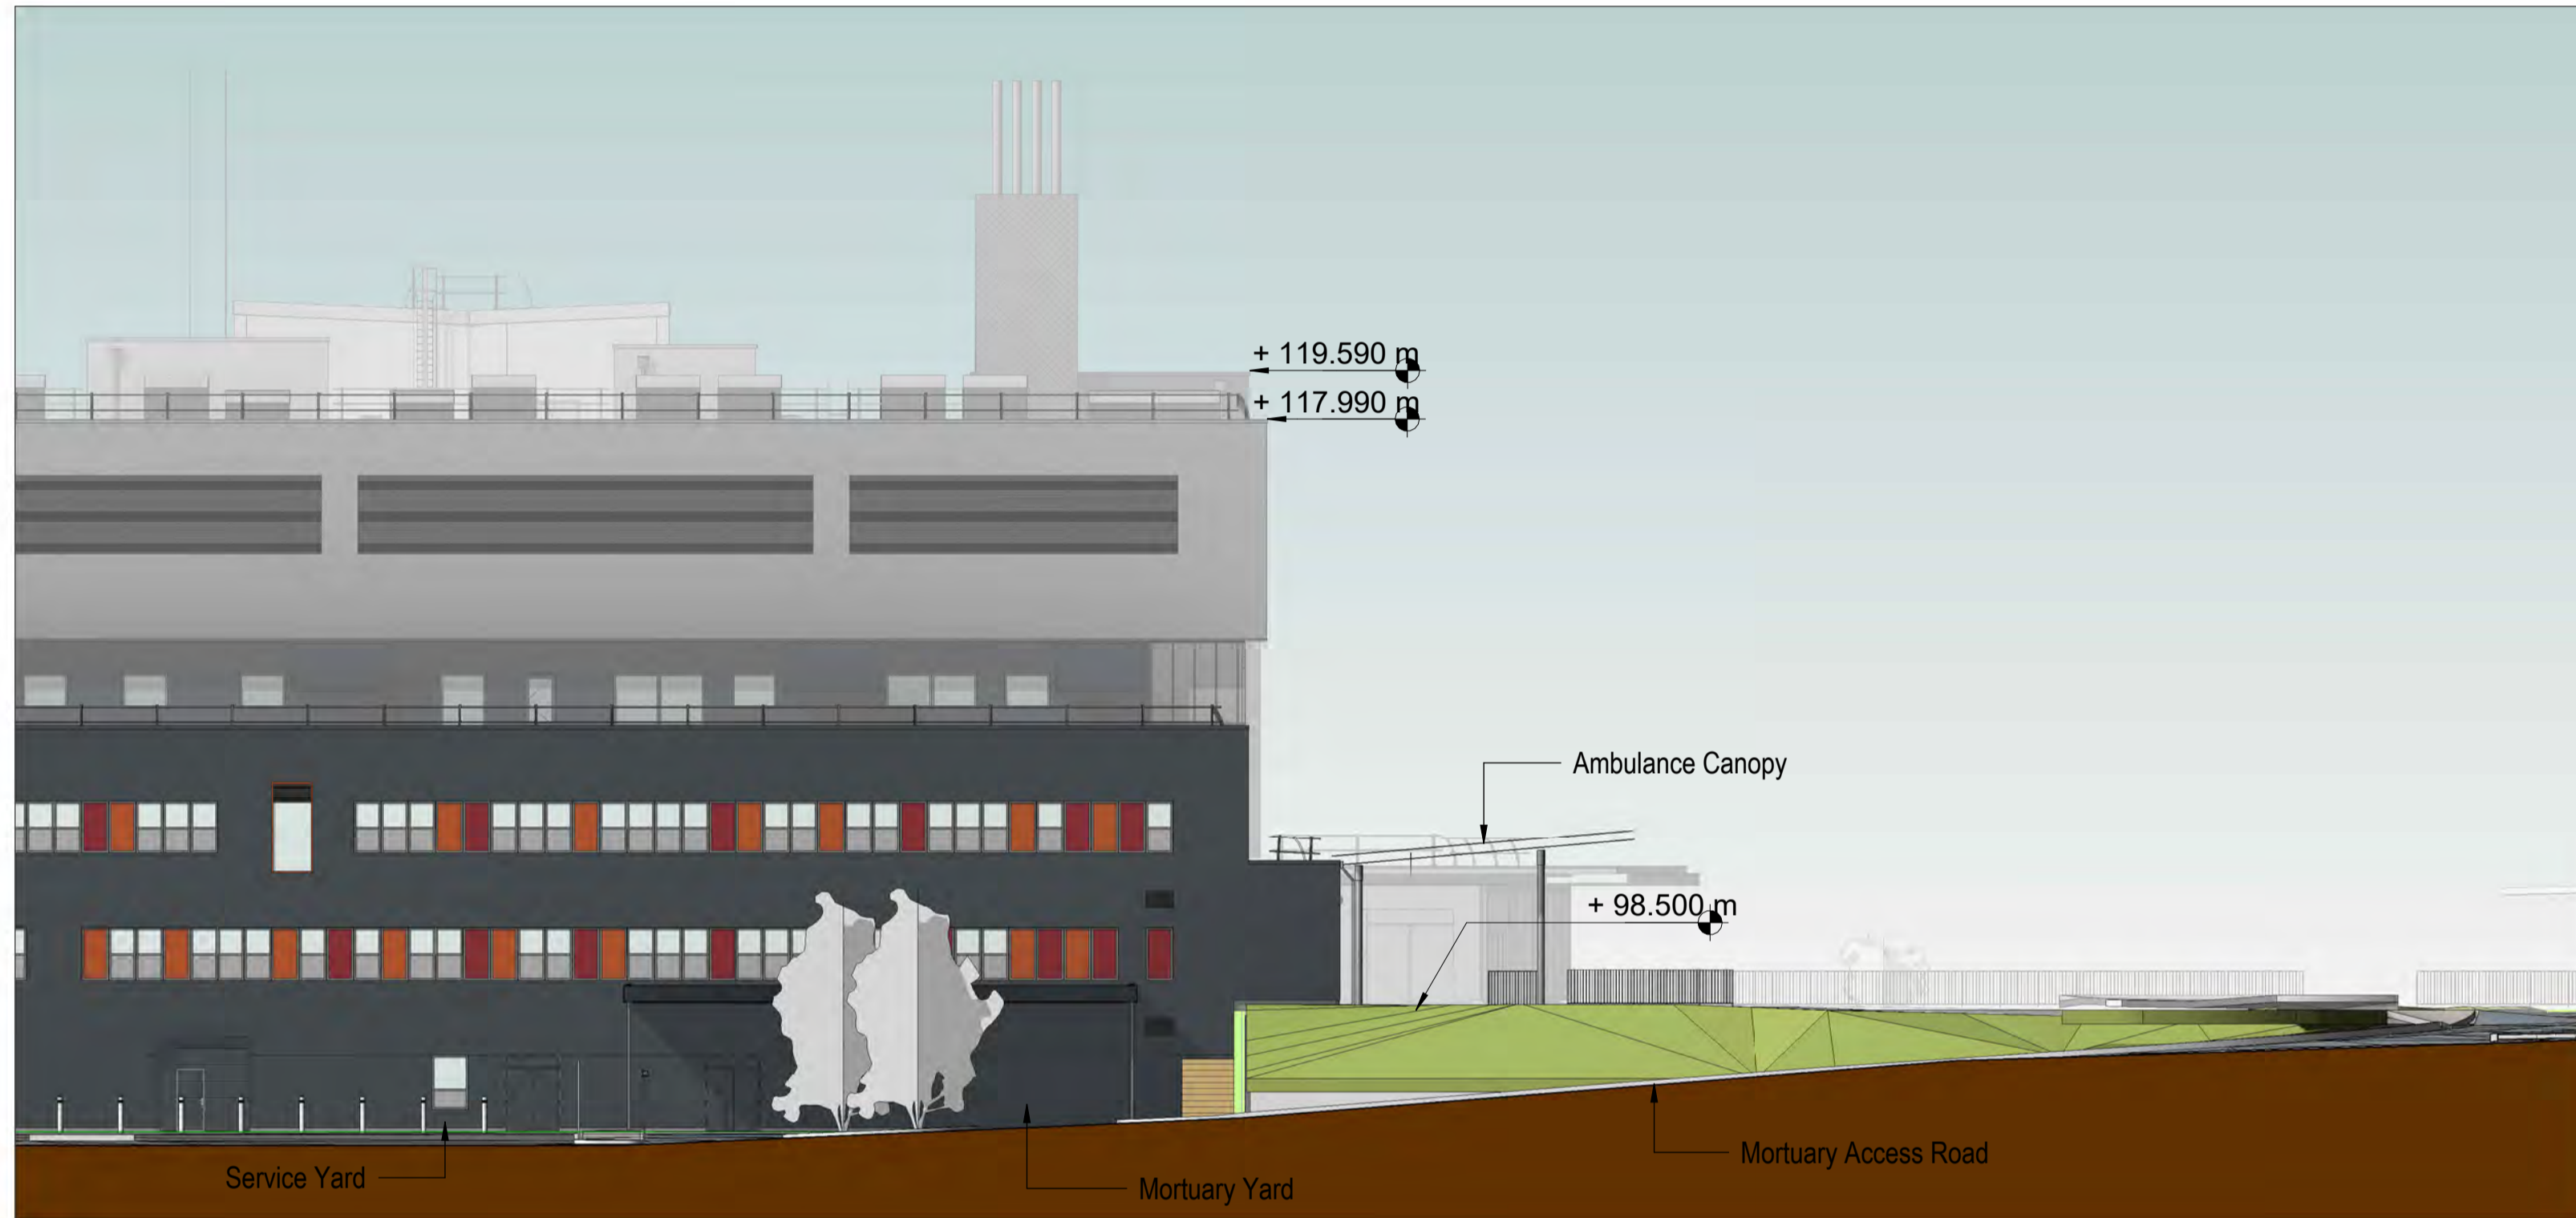

East Elevation - Existing

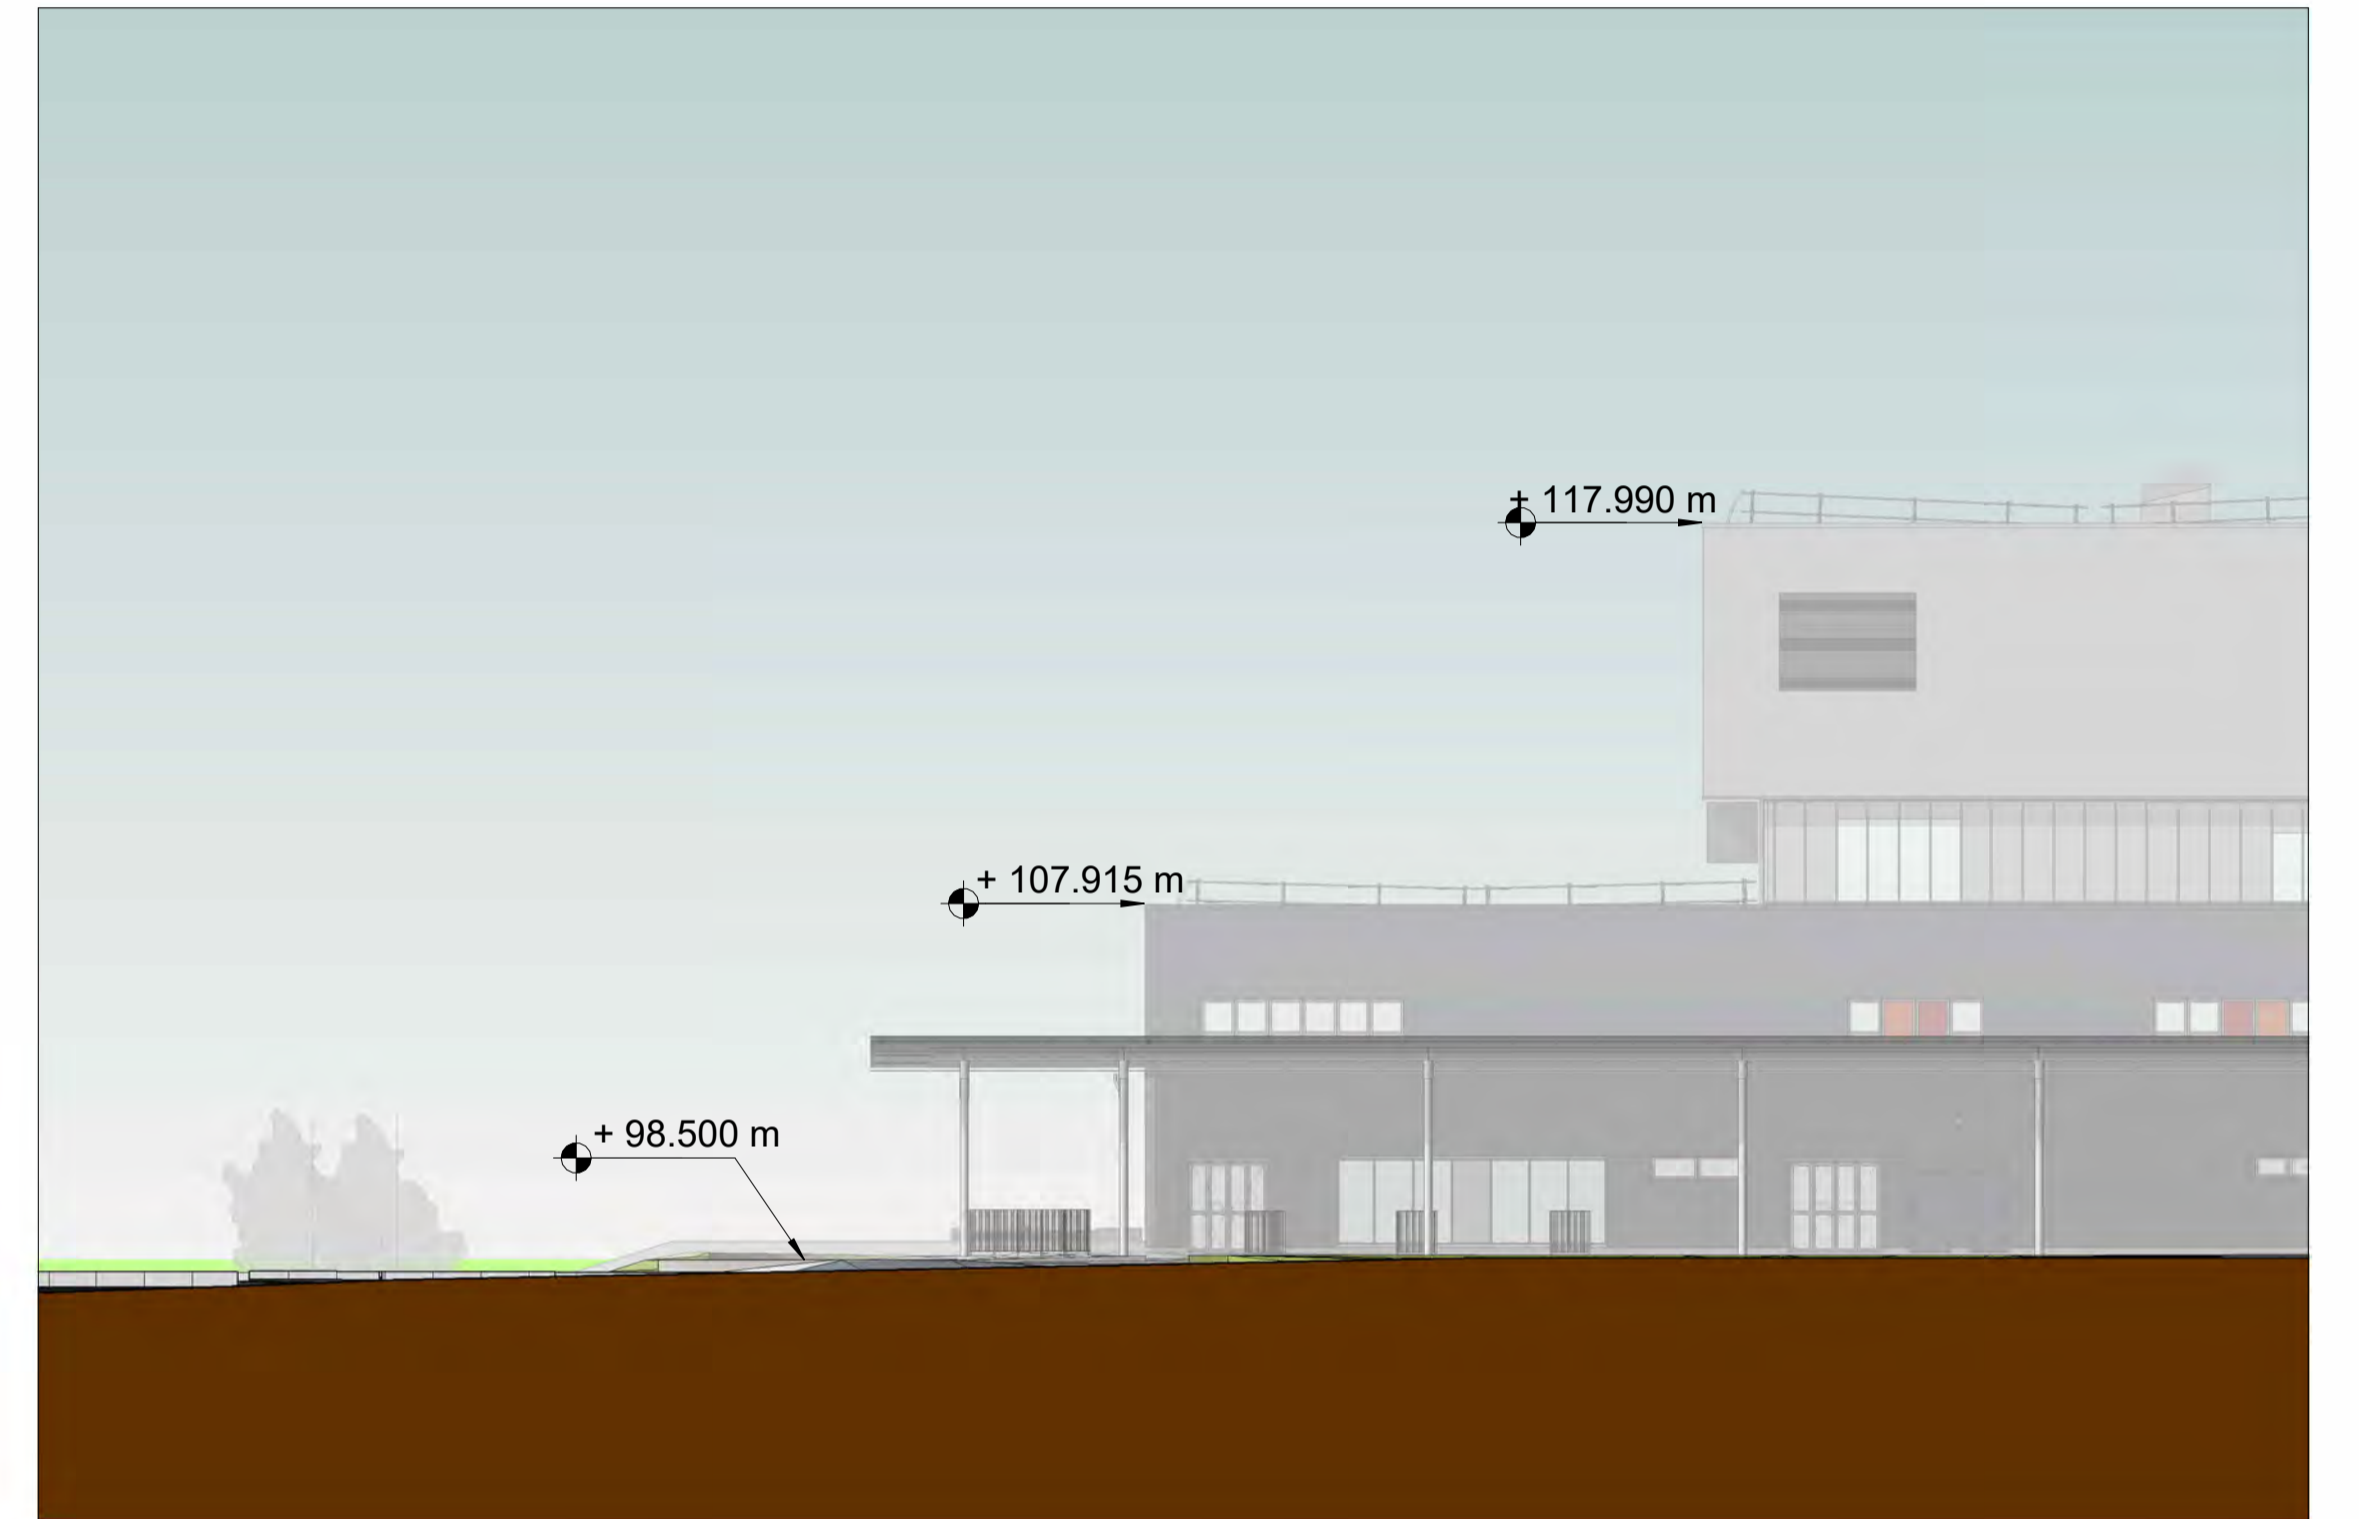

North Elevation - Existing

 

BUILDING DESIGN PARTNERSHIP SHALL HAVE NO RESPONSIBILITY FOR ANY USE MADE OF THIS DOCUMENT OTHER THAN FOR THAT WHICH IT WAS PREPARED AND ISSUED.
ALL DIMENSIONS SHOULD BE CHECKED ON SITE.


ANY DRAWING ERRORS OR DIVERGENCIES SHOULD BE BROUGHT TO THE ATTENTION OF BUILDING DESIGN PARTNERSHIP AT THE ADDRESS SHOWN BELOW.

DRAWINGS SHALL BE READ IN CONJUNCTION WITH THE FOLLOWING BEFORE WORK COMMENCES:

- THE CDM DESIGN ISSUES REGISTER
- THE BDP RISK SERIES OF DRAWINGS
- THE PROJECT CDM RISK REGISTER

REVISION	DESCRIPTION	DRAWN	CHECKED	DATE

P01	Planning Issue	BH	SW	25/05/23
-----	----------------	----	----	----------

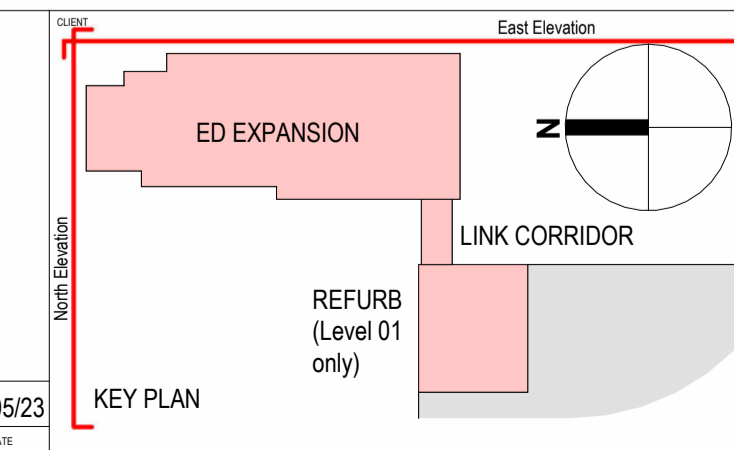


7 Hill Street
Bristol
BS1 5RW
United Kingdom


T + 44 (0)117 929 9861
www.bdp.com




PROJECT TITLE GUH ED Expansion	
BDP JOB NUMBER P3003076	SCALE @ A1
DRAWING TITLE Existing Elevations North and East	DATE FIRST ISSUED 15/05/23
DRAWING NO. P012X-BDP-ED-XX-EL-A-201010	REVISION P01

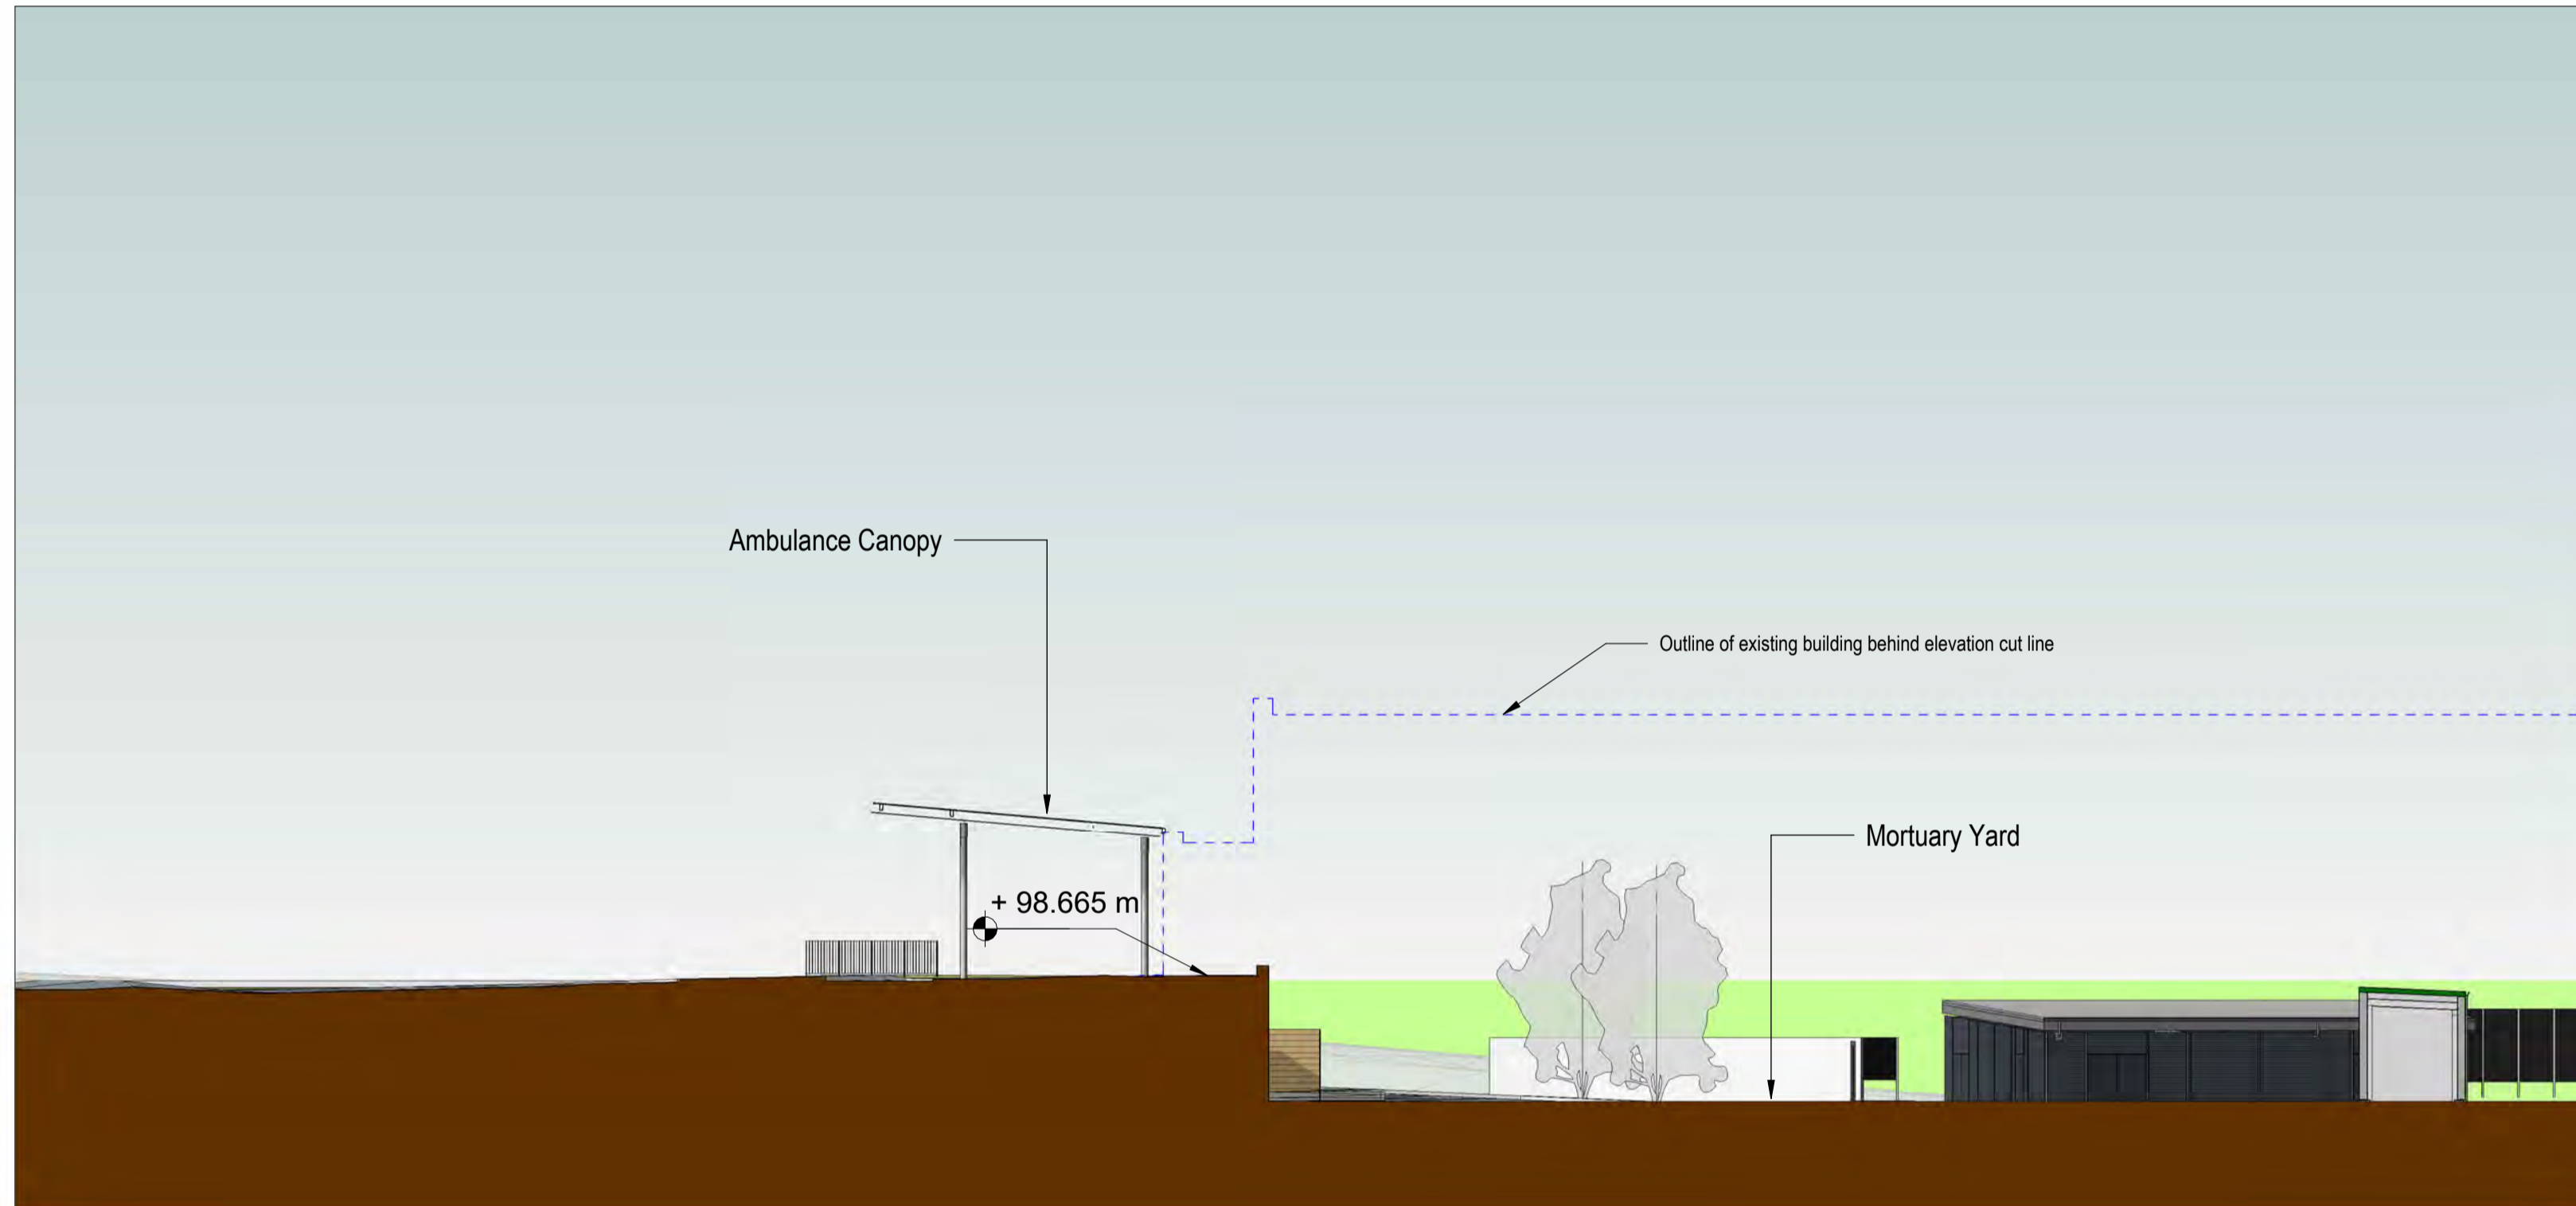

West Elevation - Existing

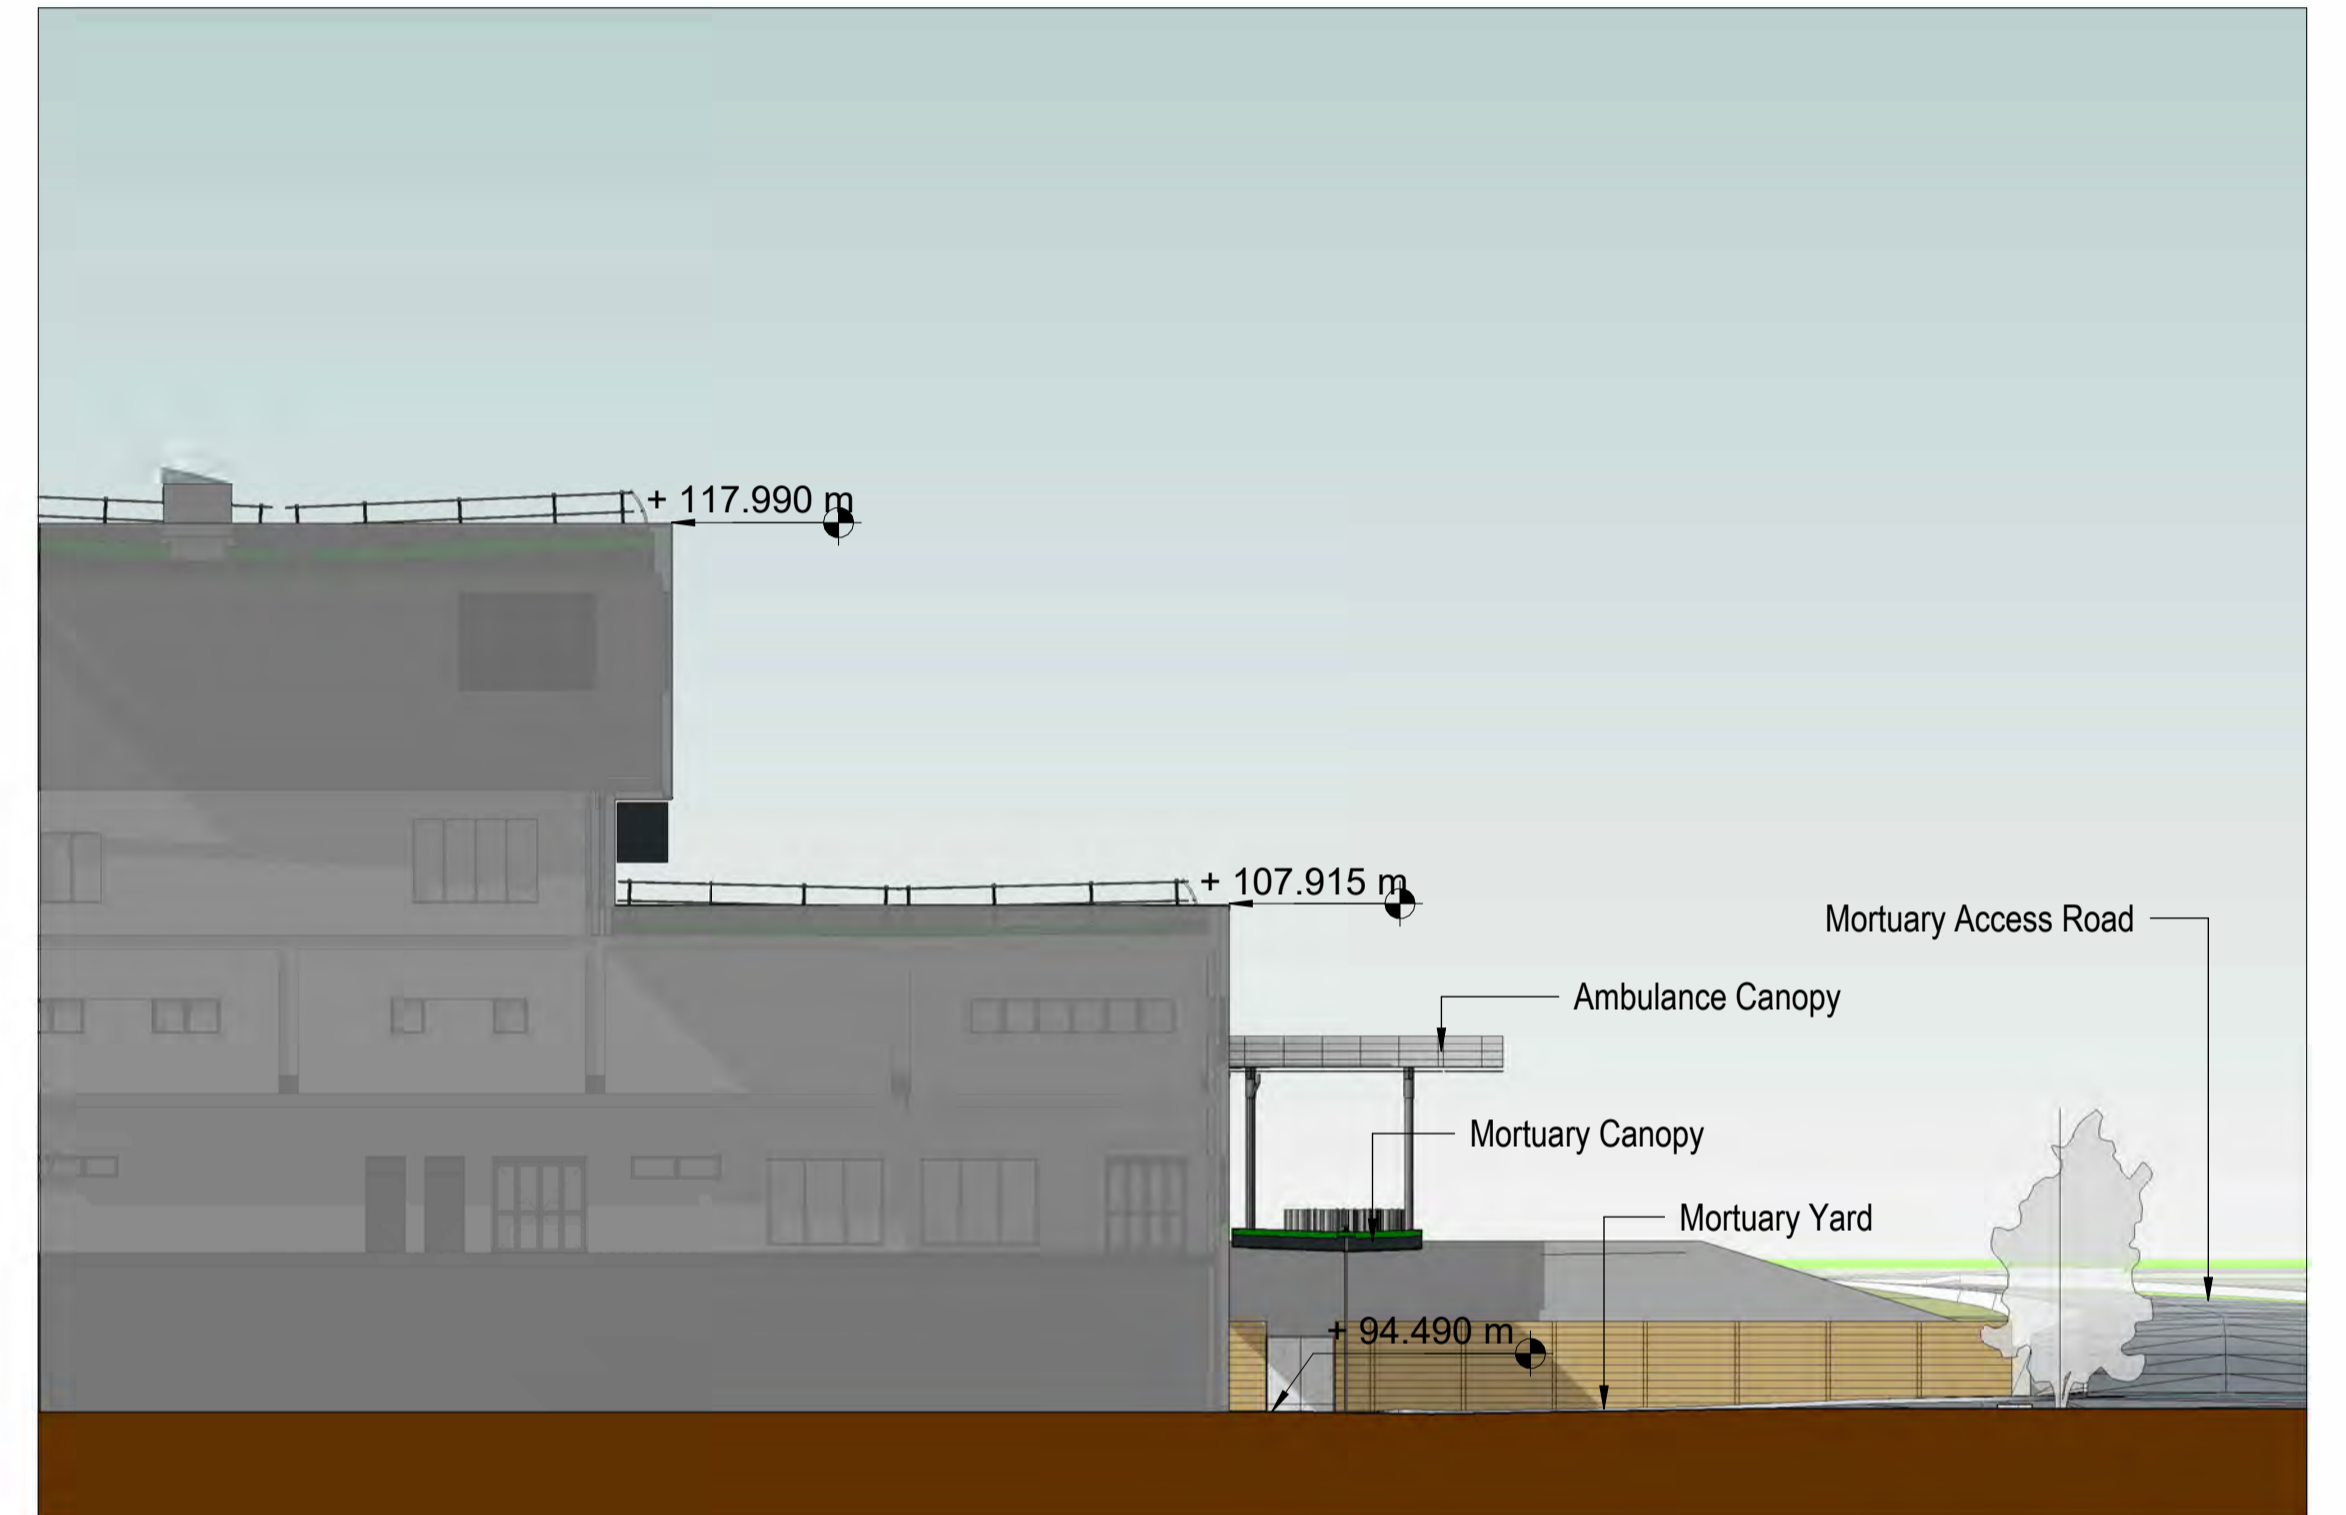

South Elevation - Existing

 

BUILDING DESIGN PARTNERSHIP SHALL HAVE NO RESPONSIBILITY FOR ANY USE MADE OF THIS DOCUMENT OTHER THAN FOR THAT WHICH IT WAS PREPARED AND ISSUED.
ALL DIMENSIONS SHOULD BE CHECKED ON SITE.

ANY DRAWING ERRORS OR DIVERGENCIES SHOULD BE BROUGHT TO THE ATTENTION OF BUILDING DESIGN PARTNERSHIP AT THE ADDRESS SHOWN BELOW.


DRAWINGS SHALL BE READ IN CONJUNCTION WITH THE FOLLOWING BEFORE WORK COMMENCES:

- THE CDM DESIGN ISSUES REGISTER
- THE BDP RISK SERIES OF DRAWINGS
- THE PROJECT CDM RISK REGISTER

NOTES

REVISION	DESCRIPTION	DRAWN	CHECKED	DATE

P01	Planning Issue	BH	SW	25/05/23
-----	----------------	----	----	----------

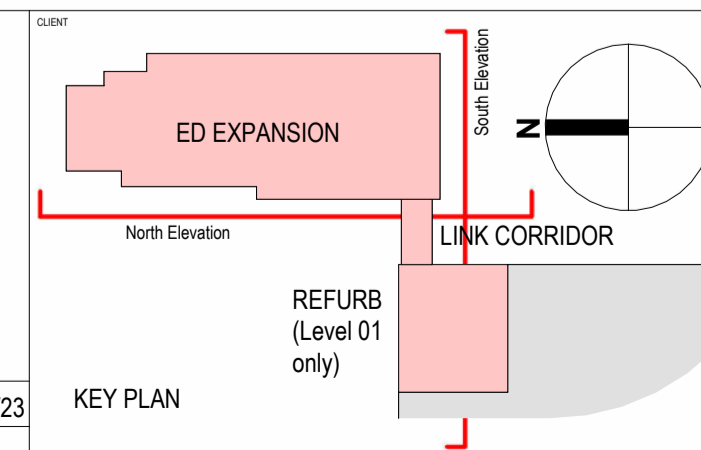


7 Hill Street
Bristol
BS1 5RW
United Kingdom


T + 44 (0)117 929 9861
www.bdp.com



PROJECT TITLE		GUH ED Expansion	
RFP JOB NUMBER		P3003076	
DRAWING TITLE		Existing Elevations South and West	
SCALE		@ A1	
DATE FIRST ISSUED		15/05/23	
DRAWING NO.		P012X-BDP-ED-XX-EL-A-201011	
REVISION		P01	

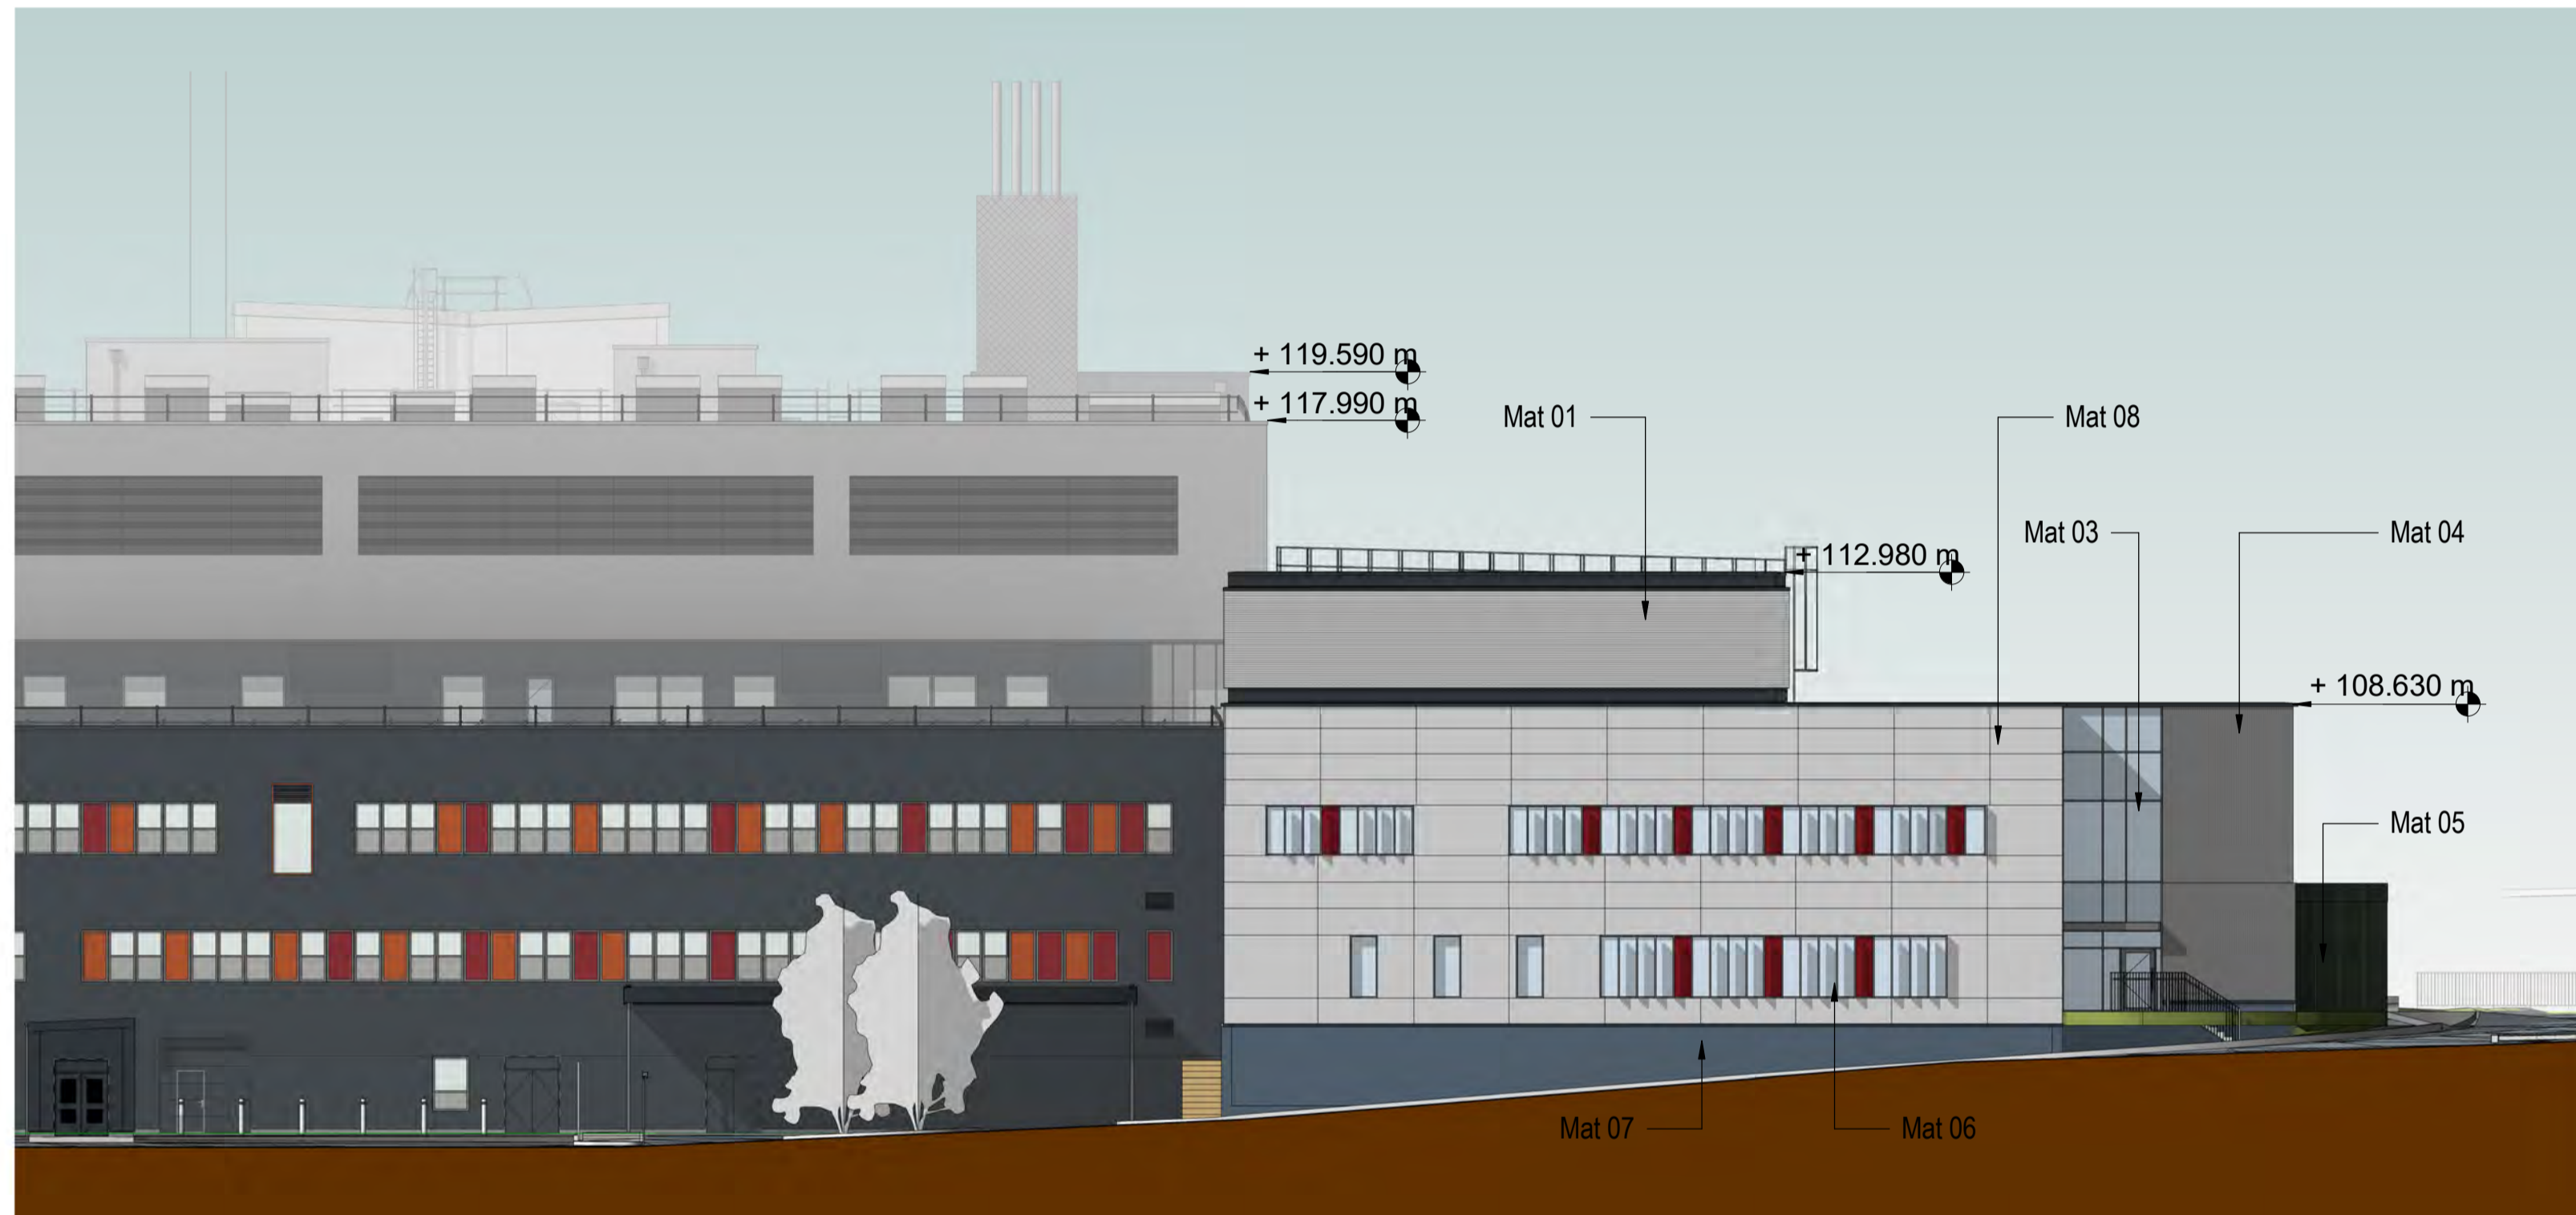

East Elevation - Proposed

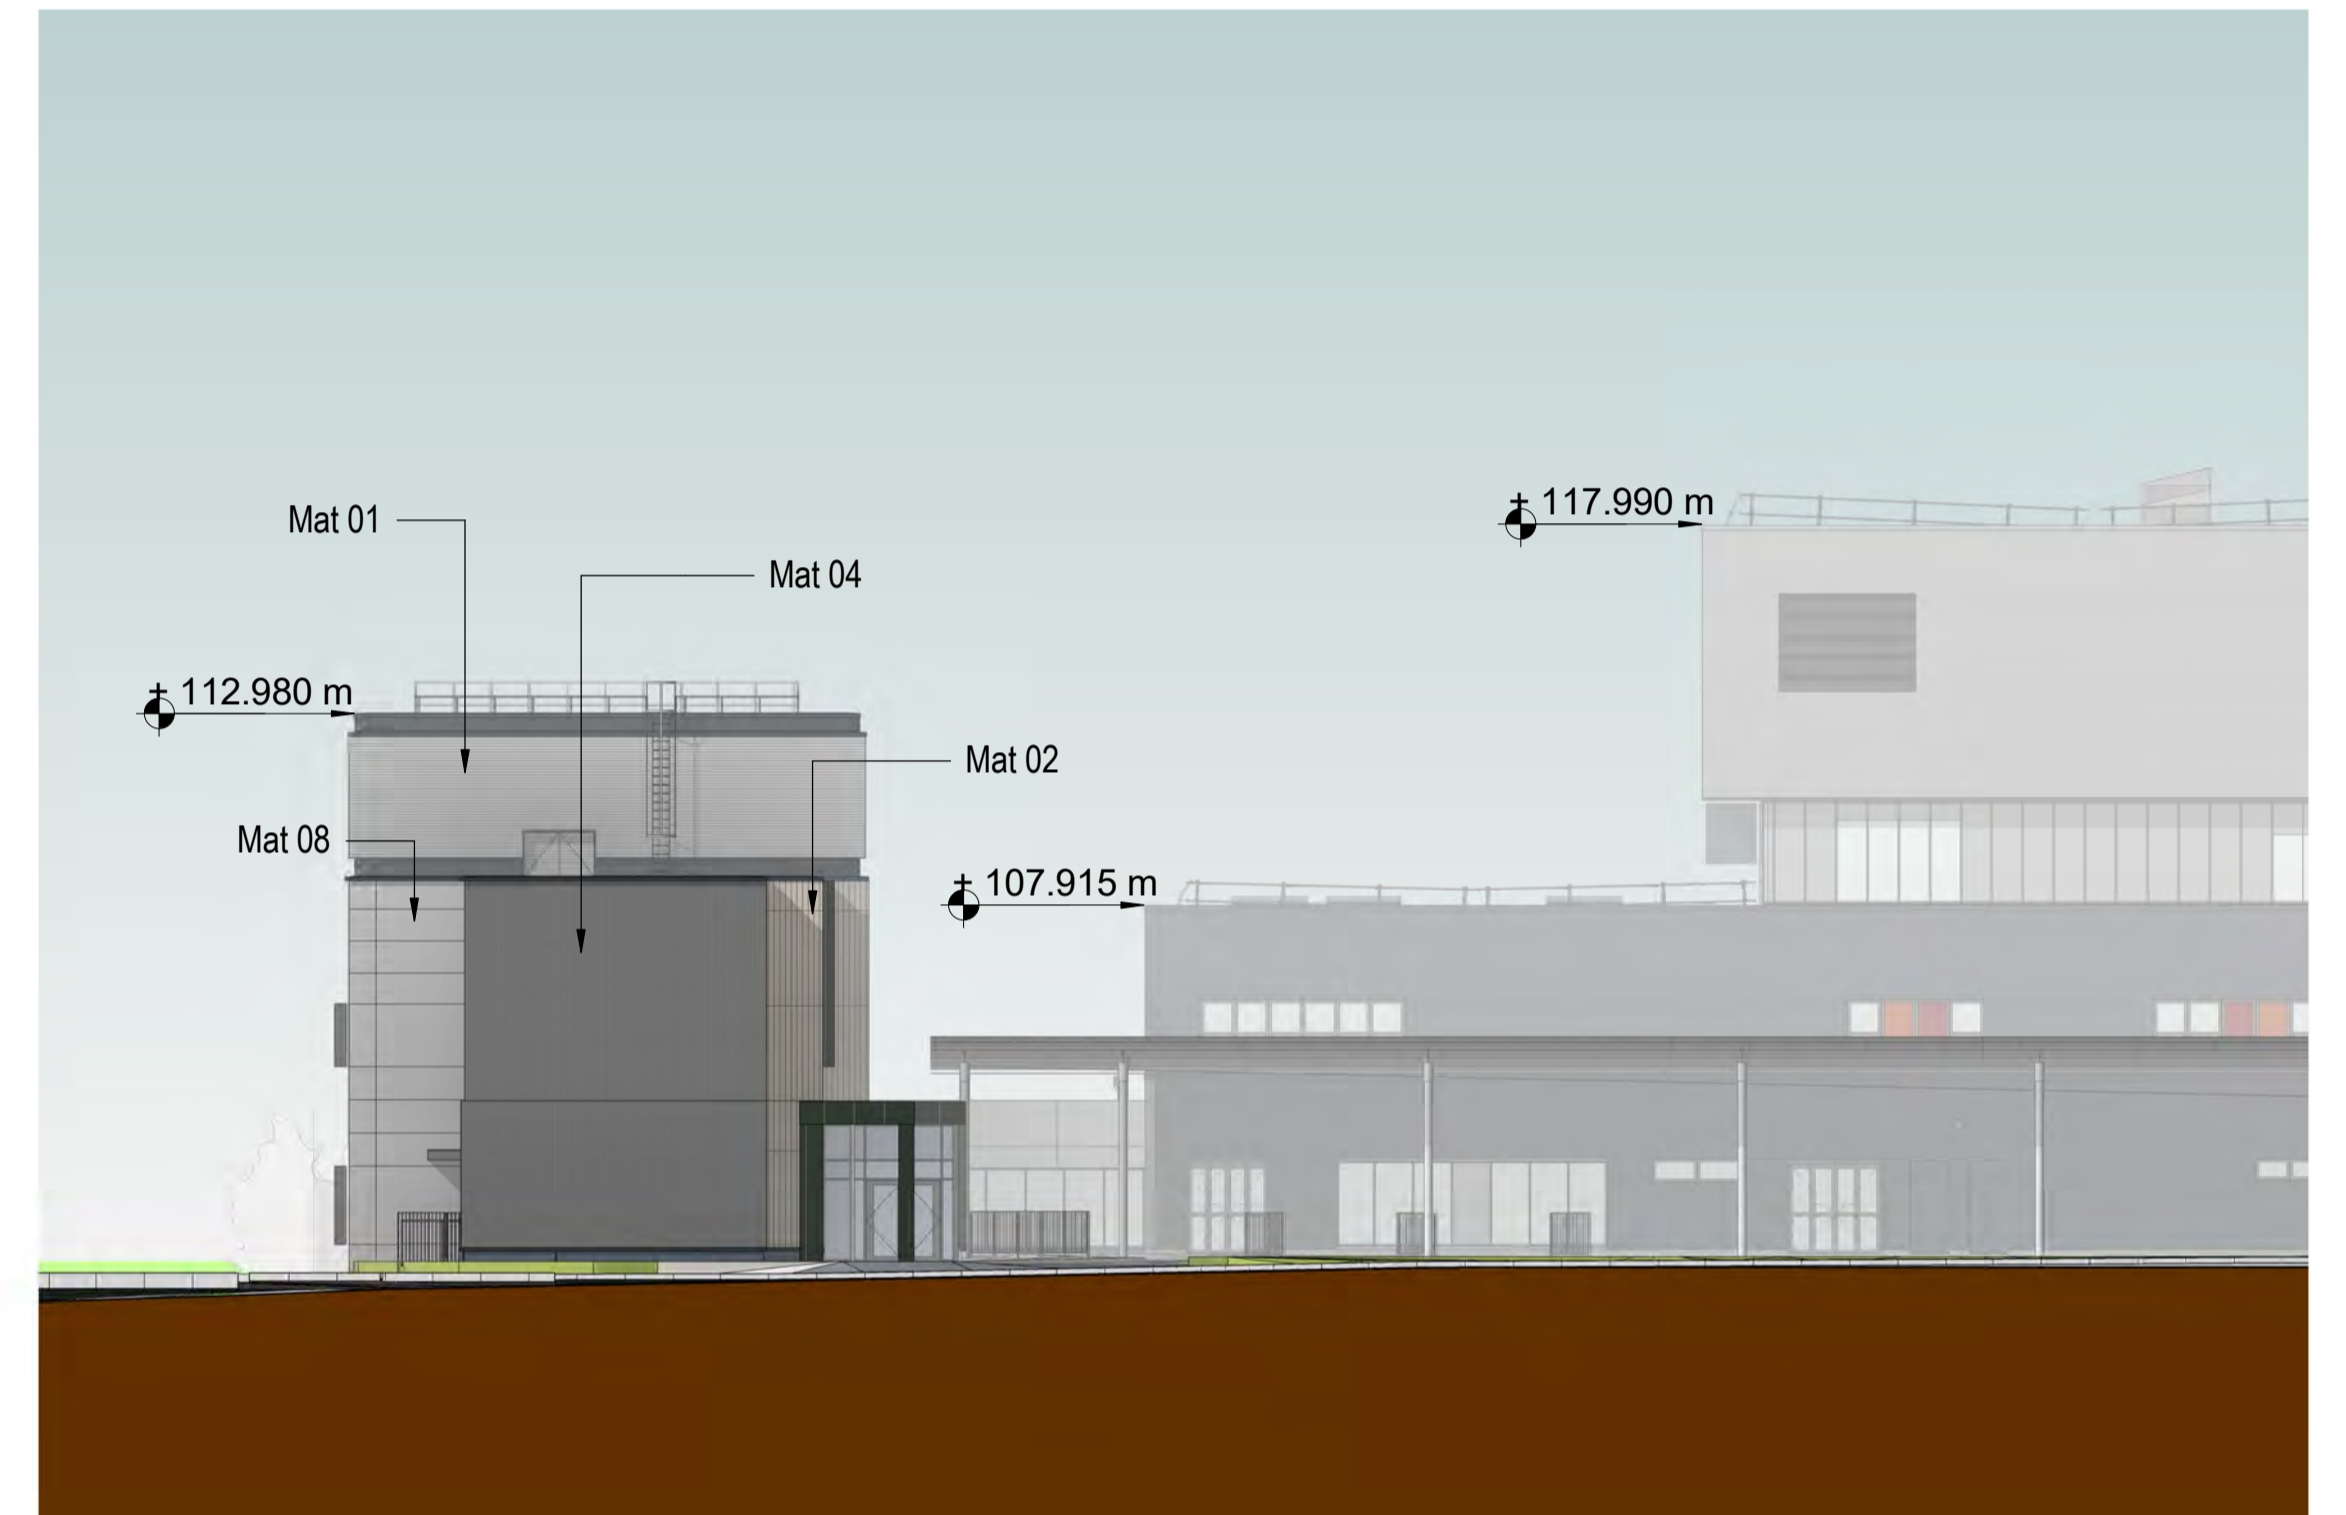

North Elevation - Proposed



MAT01: Performance Louvres:



MAT02: GRC rainscreen cladding




MAT03: Curtain Wall System:



MAT04: GRC rainscreen cladding



MAT05: Zinc Coated Aluminium

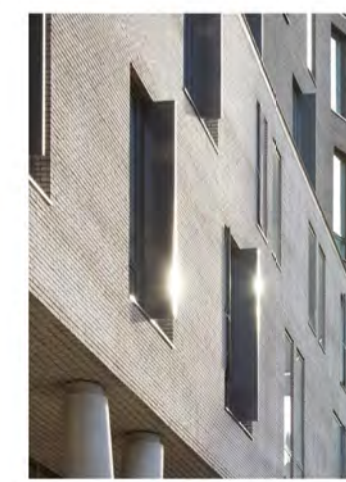

MAT06: Hybrid aluminium timber window system with vertical aluminium control fin



MAT07: Staffordshire Blue Brick



MAT08: Mineral wool core composite panel with pale grey metallic finish



BUILDING DESIGN PARTNERSHIP SHALL HAVE NO RESPONSIBILITY FOR ANY USE MADE OF THIS DOCUMENT OTHER THAN FOR THAT WHICH IT WAS PREPARED AND ISSUED.
ALL DIMENSIONS SHOULD BE CHECKED ON SITE.


ANY DRAWING ERRORS OR DIVERGENCIES SHOULD BE BROUGHT TO THE ATTENTION OF BUILDING DESIGN PARTNERSHIP AT THE ADDRESS SHOWN BELOW.

DRAWINGS SHALL BE READ IN CONJUNCTION WITH THE FOLLOWING BEFORE WORK COMMENCES:
• THE CDM DESIGN ISSUES REGISTER
• THE BDP RISK SERIES OF DRAWINGS
• THE PROJECT CDM RISK REGISTER

NOTES

REVISION	DESCRIPTION	DRAWN	CHECKED	DATE	REVISION	DESCRIPTION	DRAWN	CHECKED	DATE	REVISION	DESCRIPTION	DRAWN	CHECKED	DATE


P02	Label Updates	BH	SW	31/05/23
P01	Planning Issue	BH	SW	25/05/23

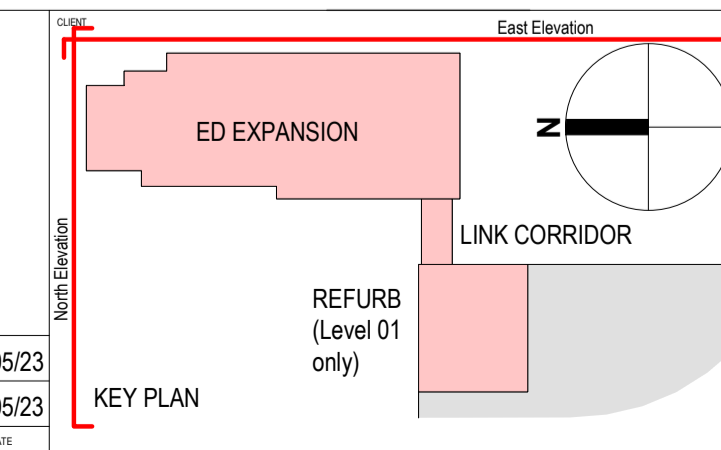


7 Hill Street
Bristol
BS1 5RW
United Kingdom
T + 44 (0)117 929 9861
www.bdp.com



PROJECT TITLE	GUH ED Expansion		
BDP JOB NUMBER	P3003076		
DRAWING TITLE	Proposed Elevations North and East	SCALE	@ A1
			1 : 200
		DATE FIRST ISSUED	15/05/23
DRAWING NO.	P012X-BDP-ED-XX-EL-A-201012	REVISION	P02

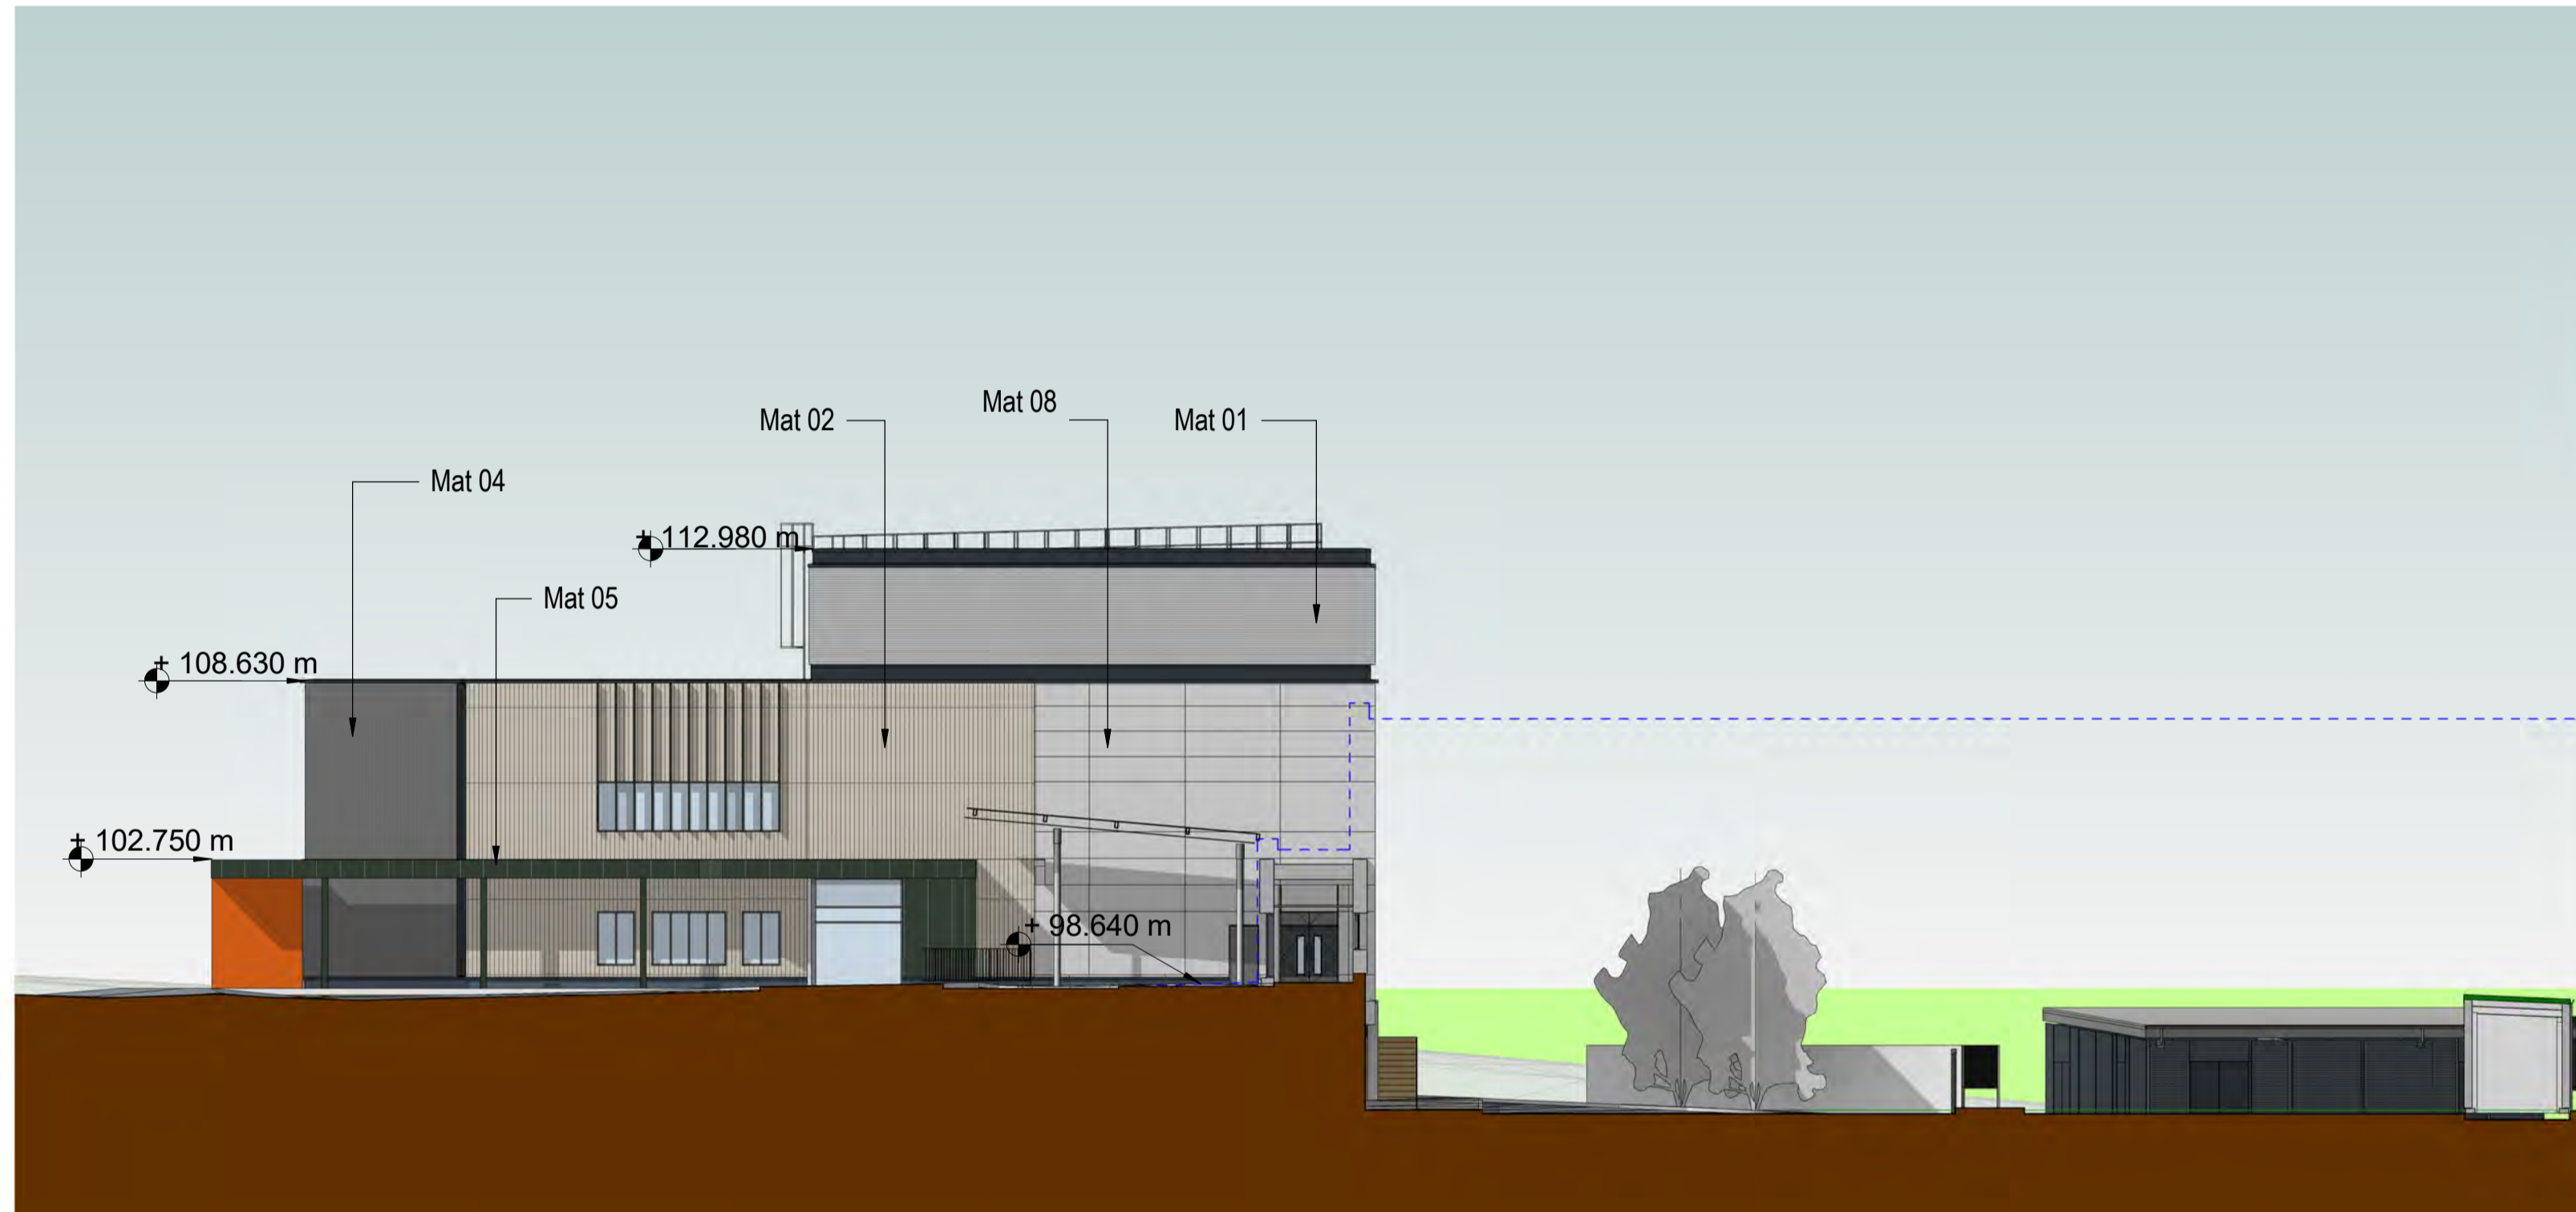

West Elevation - Proposed

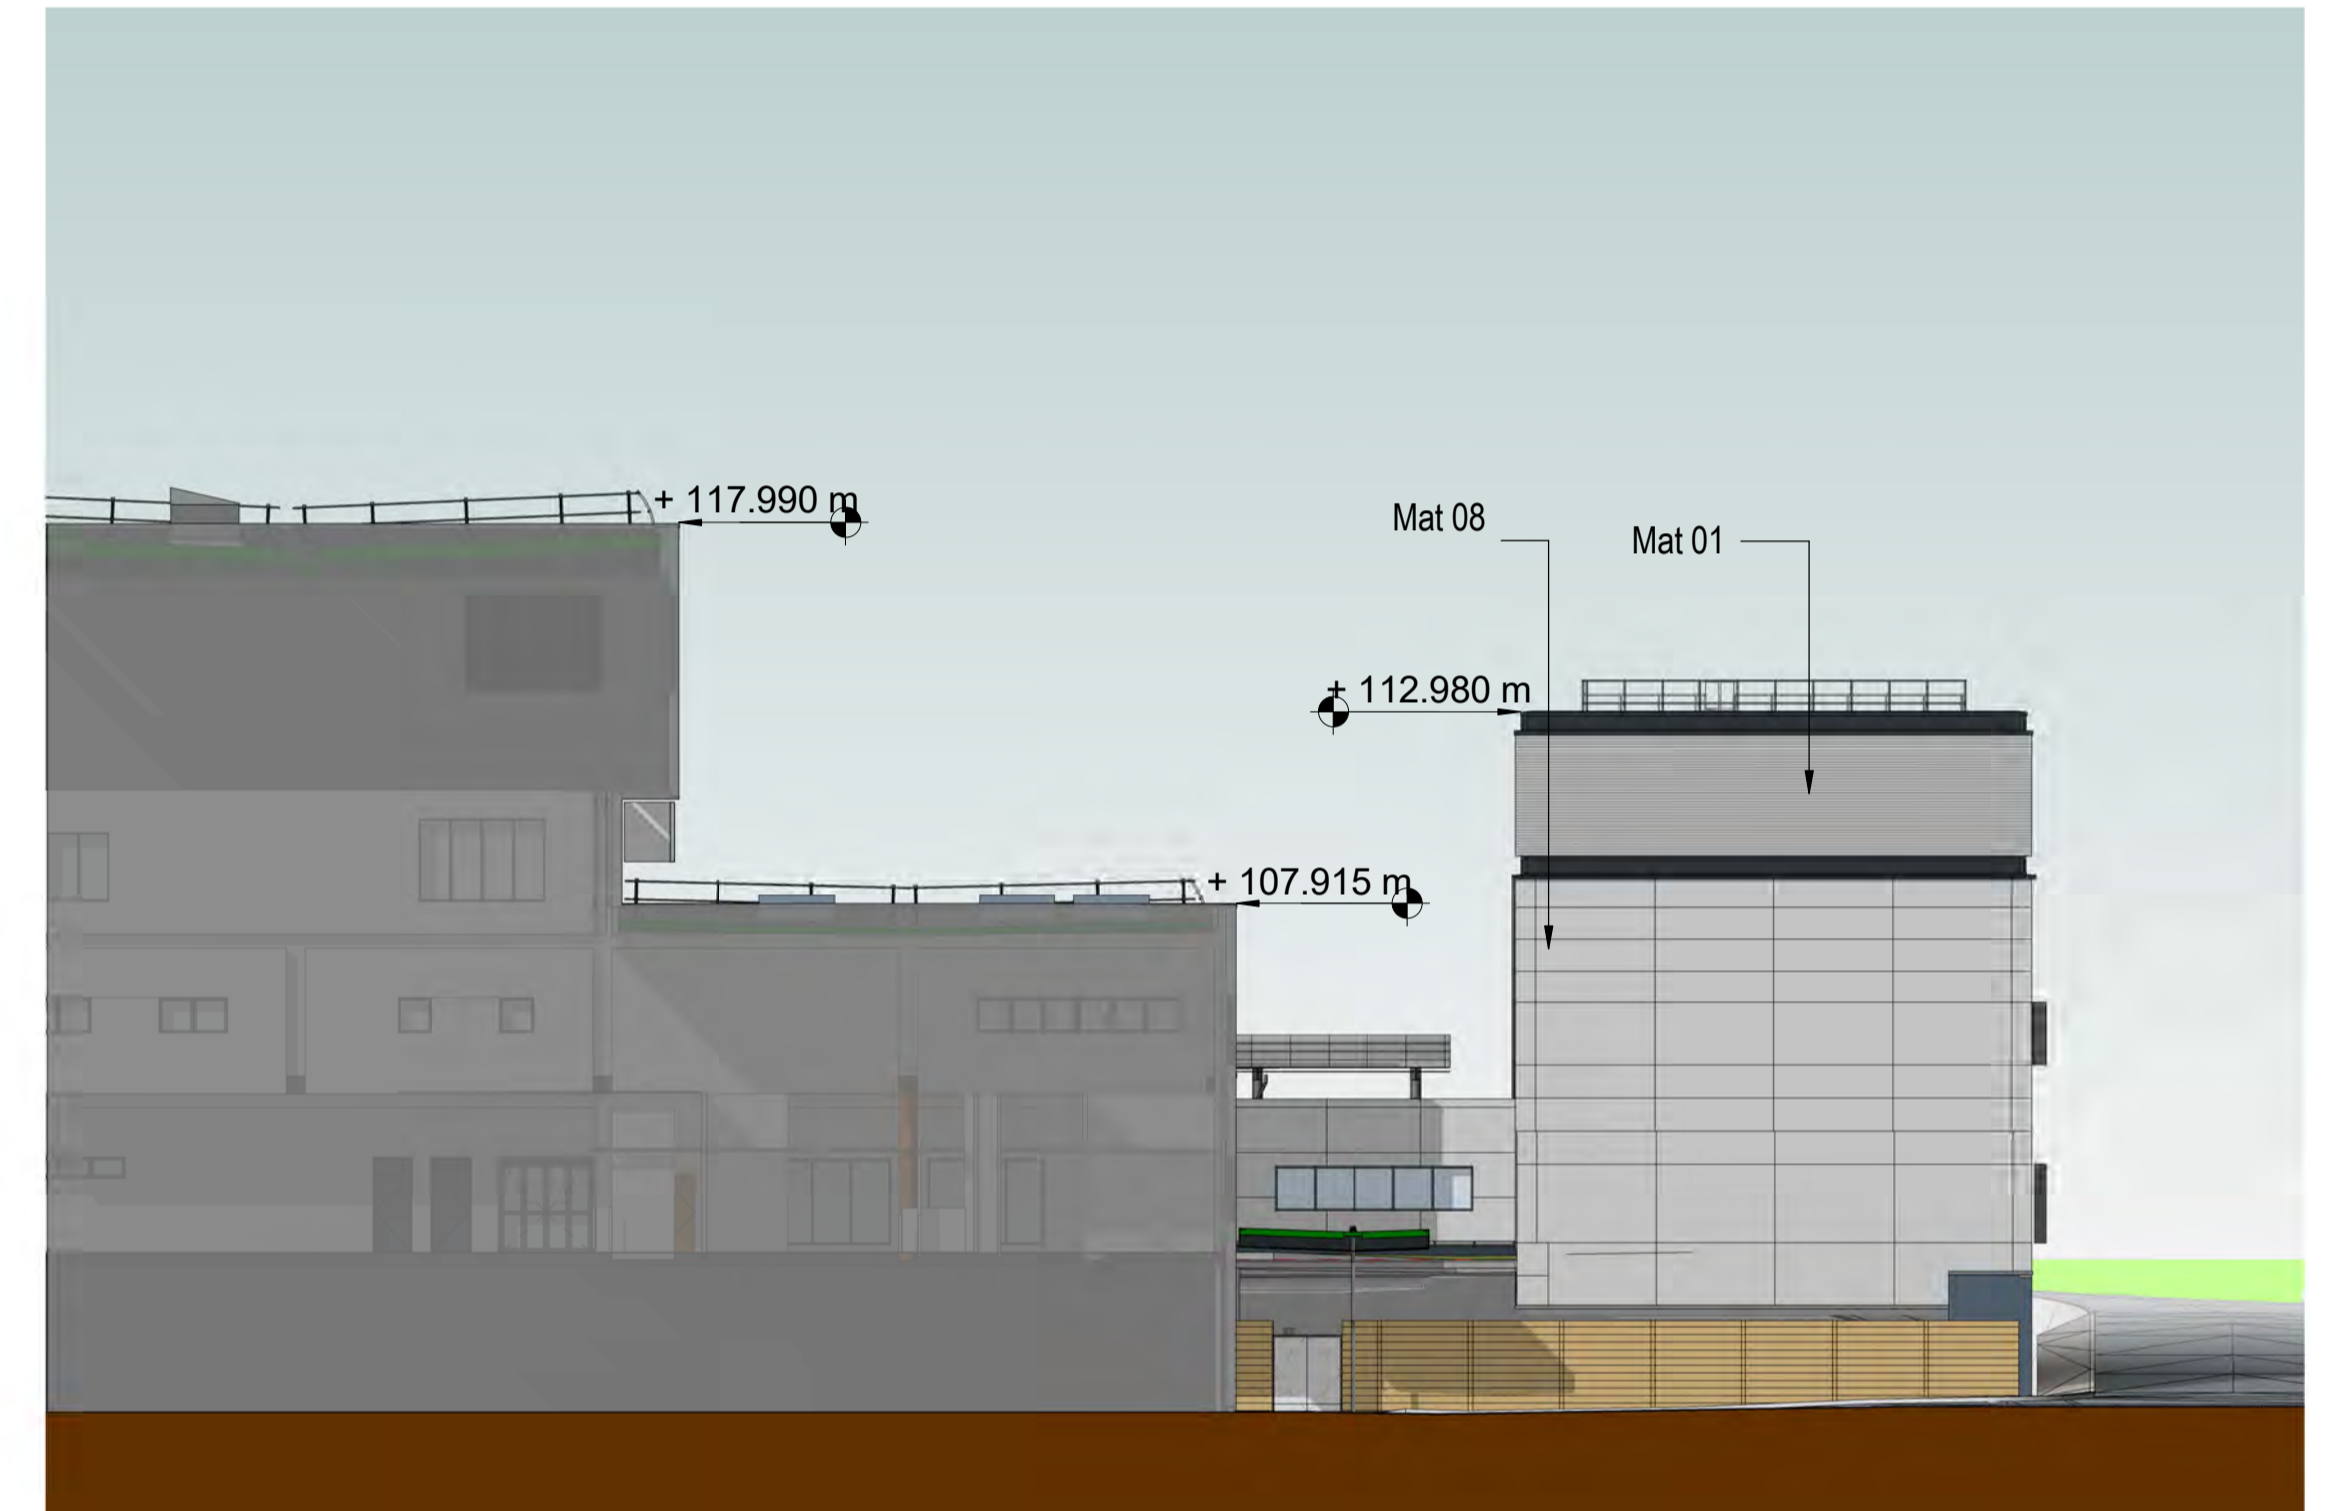

South Elevation - Proposed



MAT01: Performance Louvres:



MAT02: GRC rainscreen cladding




MAT03: Curtain Wall System:



MAT04: GRC rainscreen cladding



MAT05: Zinc Coated Aluminium

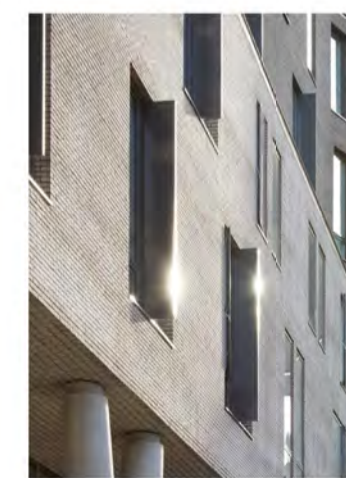

MAT06: Hybrid aluminium timber window system with vertical aluminium control fin



MAT07: Staffordshire Blue Brick




MAT08: Mineral wool core composite panel with pale grey metallic finish



BUILDING DESIGN PARTNERSHIP SHALL HAVE NO RESPONSIBILITY FOR ANY USE MADE OF THIS DOCUMENT OTHER THAN FOR THAT WHICH IT WAS PREPARED AND ISSUED.
ALL DIMENSIONS SHOULD BE CHECKED ON SITE.
ANY DRAWING ERRORS OR DIVERGENCIES SHOULD BE BROUGHT TO THE ATTENTION OF BUILDING DESIGN PARTNERSHIP AT THE ADDRESS SHOWN BELOW.
DRAWINGS SHALL BE READ IN CONJUNCTION WITH THE FOLLOWING BEFORE WORK COMMENCES:
• THE CDM DESIGN ISSUES REGISTER
• THE BDP RISK SERIES OF DRAWINGS
• THE PROJECT CDM RISK REGISTER

NOTES

REVISION	DESCRIPTION	DRAWN	CHECKED	DATE	REVISION	DESCRIPTION	DRAWN	CHECKED	DATE	REVISION	DESCRIPTION	DRAWN	CHECKED	DATE	REVISION	DESCRIPTION	DRAWN	CHECKED	DATE	
P02	Label Updates	BH	SW	31/05/23																
P01	Planning issue	BH	SW	25/05/23																

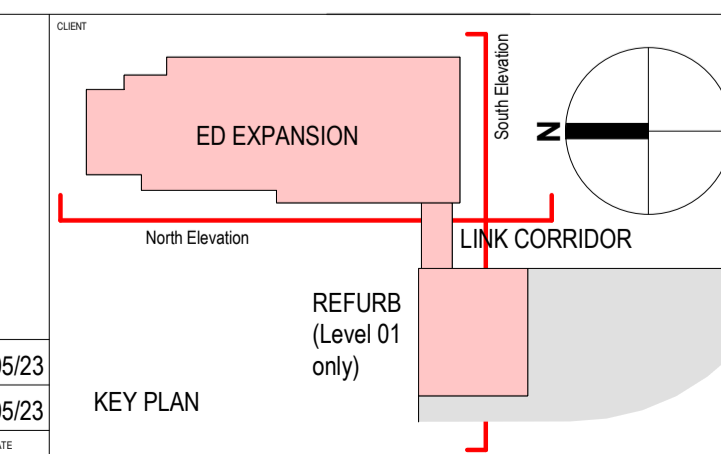

7 Hill Street
Bristol
BS1 5RW
United Kingdom
T + 44 (0)117 929 9861
www.bdp.com



PROJECT TITLE	GUH ED Expansion		
REF ID	P3003076		
DRAWING TITLE	Proposed Elevations South and West	SCALE	@ A1 1 : 200
DATE FIRST ISSUED	15/05/23	REVISION	P02
DRAWING NO.	P012X-BDP-ED-XX-EL-A-201013		